 



| LEGEND | | |
|--------|-------------------------|-------------------|
| SYMBOL | DESCRIPTION | AREA/ QUANTITY |
| --- | GABLE VENT | 4 |
| --- | RIDGE VENT | 4 |
| --- | RIDGE FILLER WALL | 2 |
| --- | 2x8 WOOD FILLER WALL | 3 |
| | EXTERIOR WALL LIGHTS | 7 |
| | INTERIOR CEILING LIGHTS | 6 |
| ⊗ | FLOOR DRAIN | 4 |
| ⊕ | ELECTRICAL OUTLET | 1 |
| HB-1 | WALL FAUCET | 1 |
| HB | WALL HYDRANT | 1 |

WALL TYPE SCHEDULE


-  8" REINFORCED CONCRETE MASONRY BLOCK WALL WITH MORTAR JOINTS, GROUTED SOLID ALL CELLS RUNNING BOND PATTERN.
-  6" REINFORCED CONCRETE MASONRY BLOCK WALL WITH MORTAR JOINTS, GROUTED SOLID ALL CELLS RUNNING BOND PATTERN.

THESE PLAN VIEW AND ELEVATION DRAWINGS ARE A PRELIMINARY ARCHITECTURAL REPRESENTATION OF THE BUILDING. ALL DIMENSIONS, FEATURES AND COMPONENTS SHOWN ON THESE PRELIMINARY DRAWINGS MAY OR MAY NOT BE PART OF THE QUOTE. PLEASE REFER TO THE "SCOPE OF SUPPLY AND SERVICES" LETTER PROVIDED WITH YOUR QUOTE FOR ROMTEC'S PROPOSED SCOPE OF SUPPLY.


4'-8" x 4'-0" ROLL-UP CONCESSION WINDOW
 INSTANT WATER HEATER UNDER SINK
 CONCRETE WALK (BY INSTALLER)

DRINKING FOUNTAINS (OPTIONAL NOT INCLUDED)

CONCRETE WALK (BY INSTALLER)

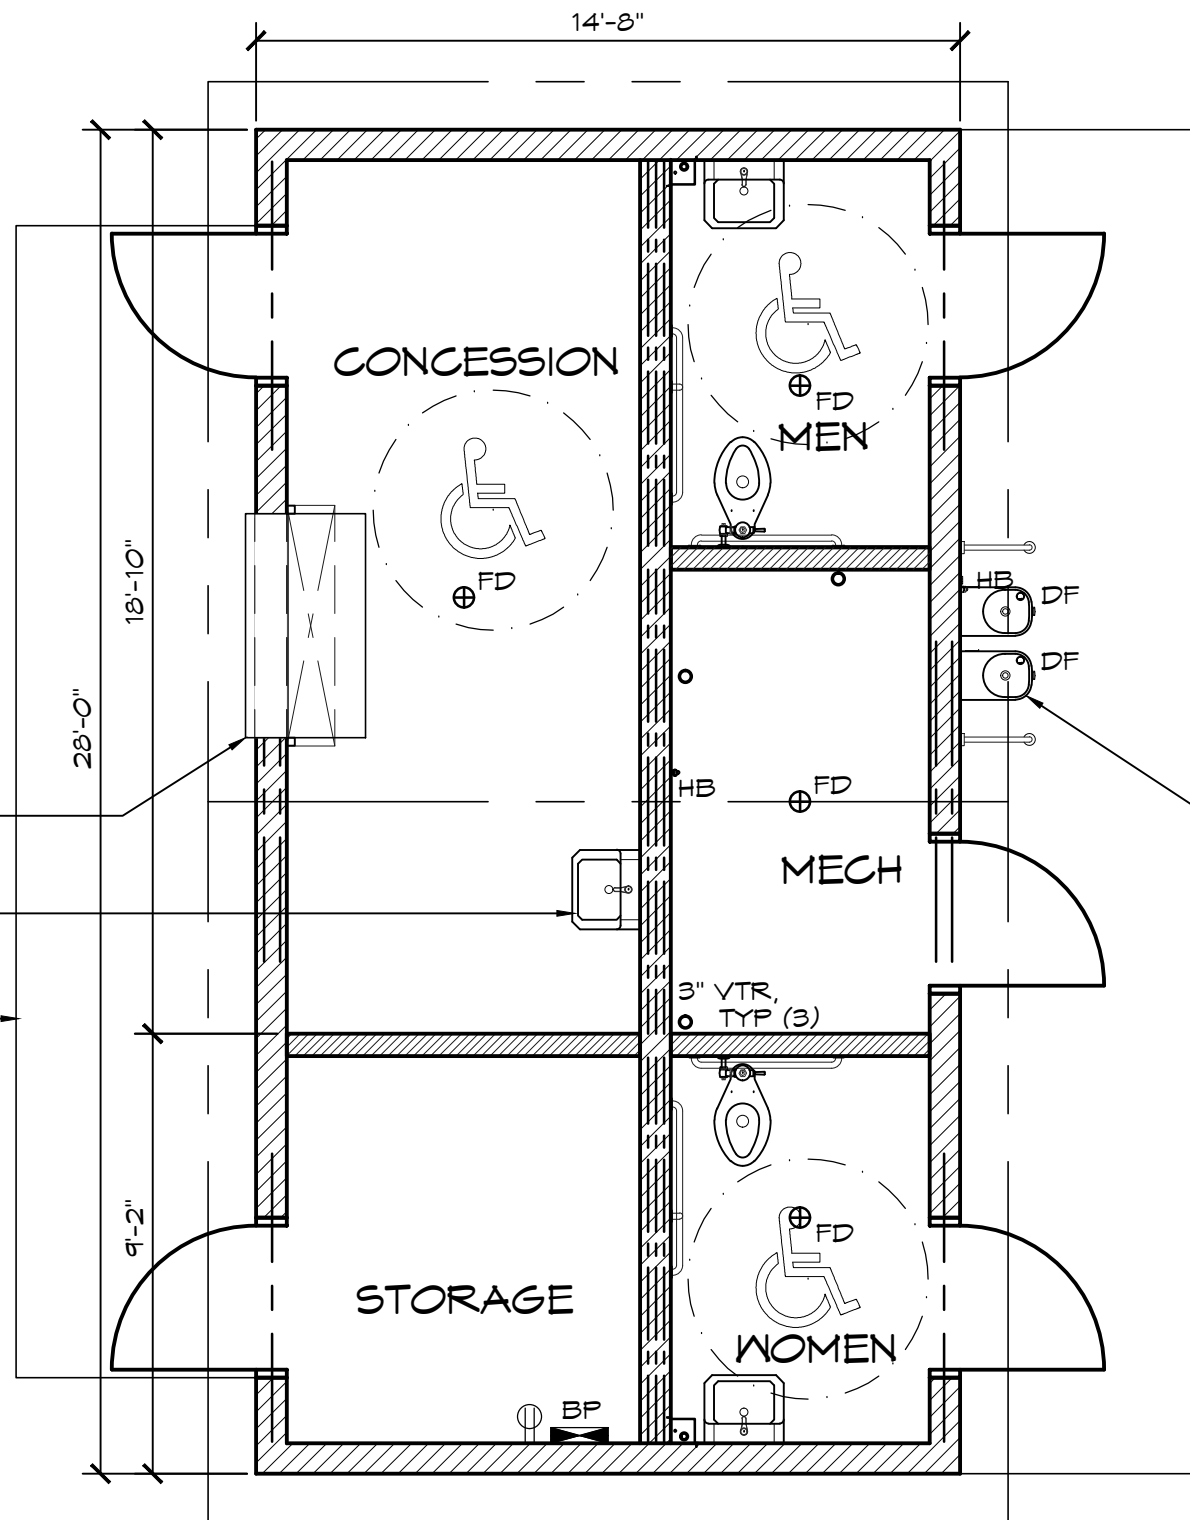

1 FLOOR PLAN
 SCALE: 1/4" = 1'-0"

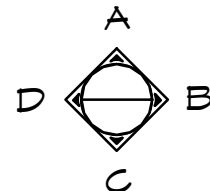

© 2015 ROMTEC, INC. ALL RIGHTS RESERVED. THESE PLANS AND DRAWINGS MAY NOT BE REPRODUCED, ADAPTED OR FURTHER DISTRIBUTED, AND NO BUILDINGS MAY BE CONSTRUCTED FROM THESE PLANS, WITHOUT THE WRITTEN PERMISSION OF ROMTEC, INC.

PROJECT: 2067 SIERRA III SINGLE-USER RESTROOMS W/ CONCESSION & STORAGE

PROJECT#:

MODEL#:

2067

DATE:

08/15/18

REVISIONS

REV. DATE: BY

DRAWN BY:

TH

SHEET NO.


1

ROMTEC

18240 NORTH BANK ROAD - ROSEBURG, OR 97470
 (541) 496-3541 FAX (541) 496-0803


PRELIMINARY

SHEET TITLE: FLOOR PLAN

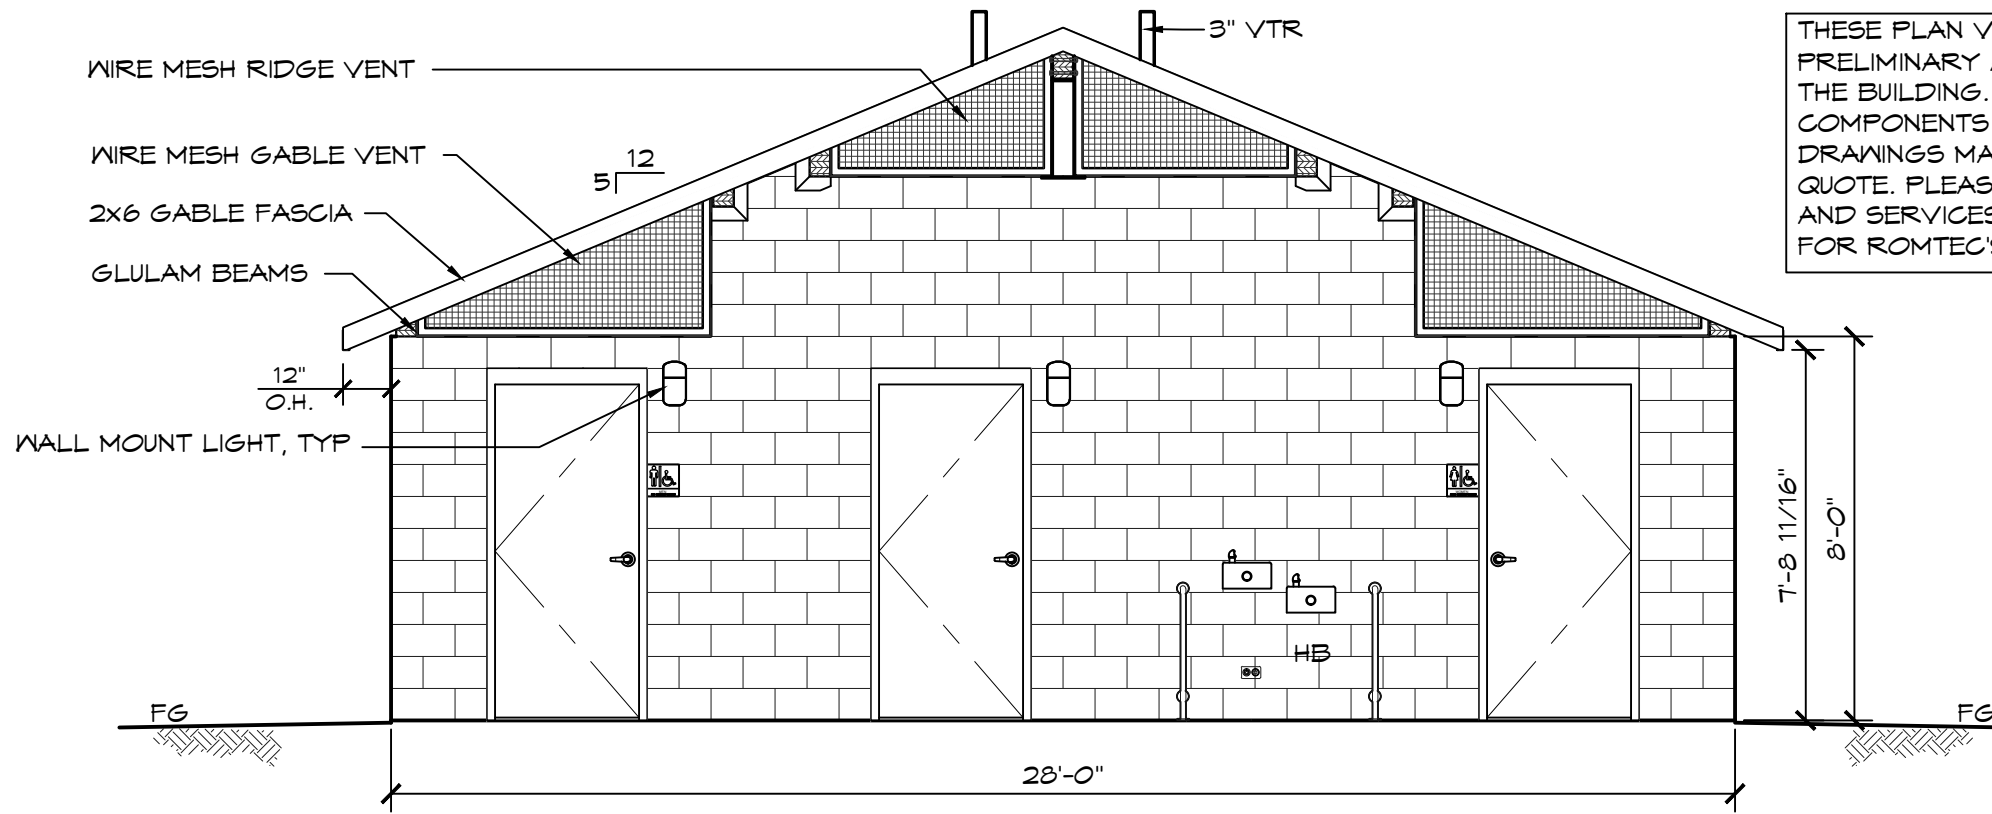

THESE PLAN VIEW AND ELEVATION DRAWINGS ARE A PRELIMINARY ARCHITECTURAL REPRESENTATION OF THE BUILDING. ALL DIMENSIONS, FEATURES AND COMPONENTS SHOWN ON THESE PRELIMINARY DRAWINGS MAY OR MAY NOT BE PART OF THE QUOTE. PLEASE REFER TO THE "SCOPE OF SUPPLY AND SERVICES" LETTER PROVIDED WITH YOUR QUOTE FOR ROMTEC'S PROPOSED SCOPE OF SUPPLY.

B ELEVATION VIEW
 SCALE: 1/4" = 1'-0"

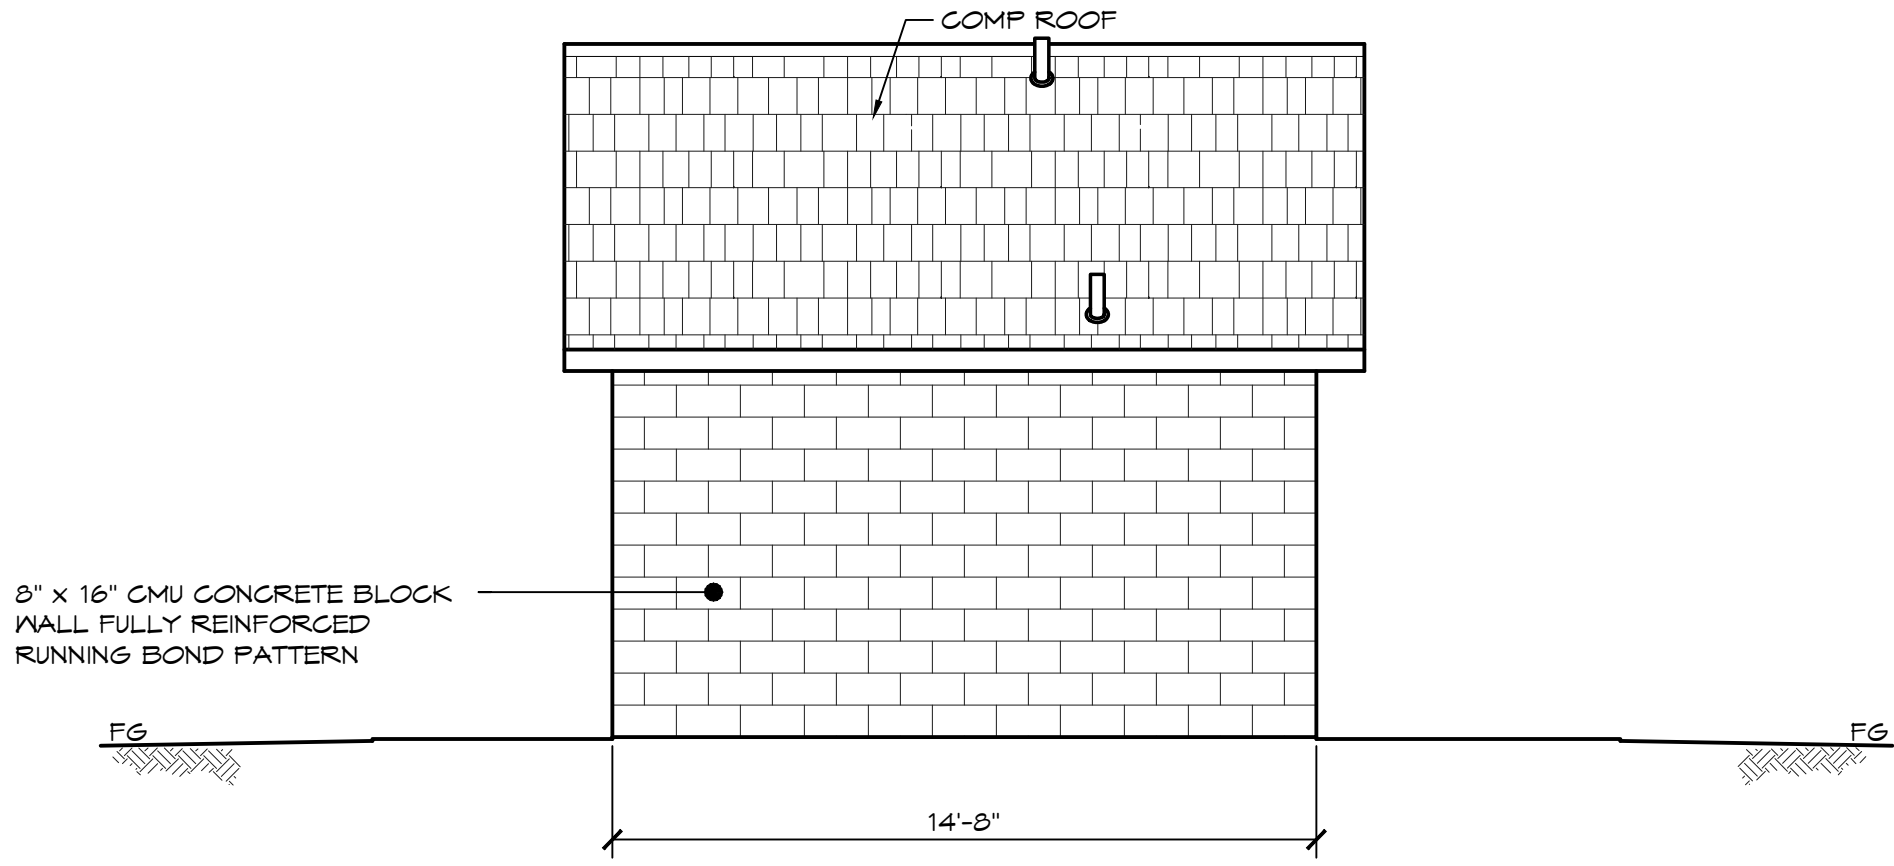

C ELEVATION VIEW
 SCALE: 1/4" = 1'-0"

ROMTEC
 18240 NORTH BANK ROAD - ROSEBURG, OR 97470
 (541) 496-3541 FAX (541) 496-0803
 PRELIMINARY

© 2015 ROMTEC, INC. ALL RIGHTS RESERVED. THESE PLANS AND DRAWINGS MAY NOT BE REPRODUCED, ADAPTED OR FURTHER DISTRIBUTED, AND NO BUILDINGS MAY BE CONSTRUCTED FROM THESE PLANS, WITHOUT THE WRITTEN PERMISSION OF ROMTEC, INC.
 PROJECT: 2067 SIERRA III SINGLE-USER RESTROOMS W/CONCESSION & STORAGE
 CUSTOMER PROJECT LOCATION
 SHEET TITLE: ELEVATIONS
 PROJECT#: .
 MODEL#: 2067
 DATE: 08/15/18
 REVISIONS
 REV. DATE BY
 DRAWN BY: TH
 SHEET NO.