
 








WALL TYPE SCHEDULE

 8" REINFORCED CONCRETE MASONRY BLOCK WALL WITH MORTAR JOINTS, GROUTED SOLID ALL CELLS RUNNING BOND PATTERN.


THESE PLAN VIEW AND ELEVATION DRAWINGS ARE A PRELIMINARY ARCHITECTURAL REPRESENTATION OF THE BUILDING. ALL DIMENSIONS, FEATURES AND COMPONENTS SHOWN ON THESE PRELIMINARY DRAWINGS MAY OR MAY NOT BE PART OF THE QUOTE. PLEASE REFER TO THE "SCOPE OF SUPPLY AND SERVICES" LETTER PROVIDED WITH YOUR QUOTE FOR ROMTEC'S PROPOSED SCOPE OF SUPPLY.

 LEGEND		
SYMBOL	DESCRIPTION	AREA/ QUANTITY
	GABLE VENT	4
	EXTERIOR WALL LIGHTS	9
	INTERIOR CEILING LIGHTS	11
	FLOOR DRAIN	7
	ELECTRICAL OUTLET	6
	ROMTEC 6.1 VENTILATION PACKAGE	
	16" x 24" KICKPROOF WALL VENT	12

ROMTEC

18240 NORTH BANK ROAD - ROSEBURG, OR 97470
(541) 496-3541 FAX (541) 496-0803

PRELIMINARY

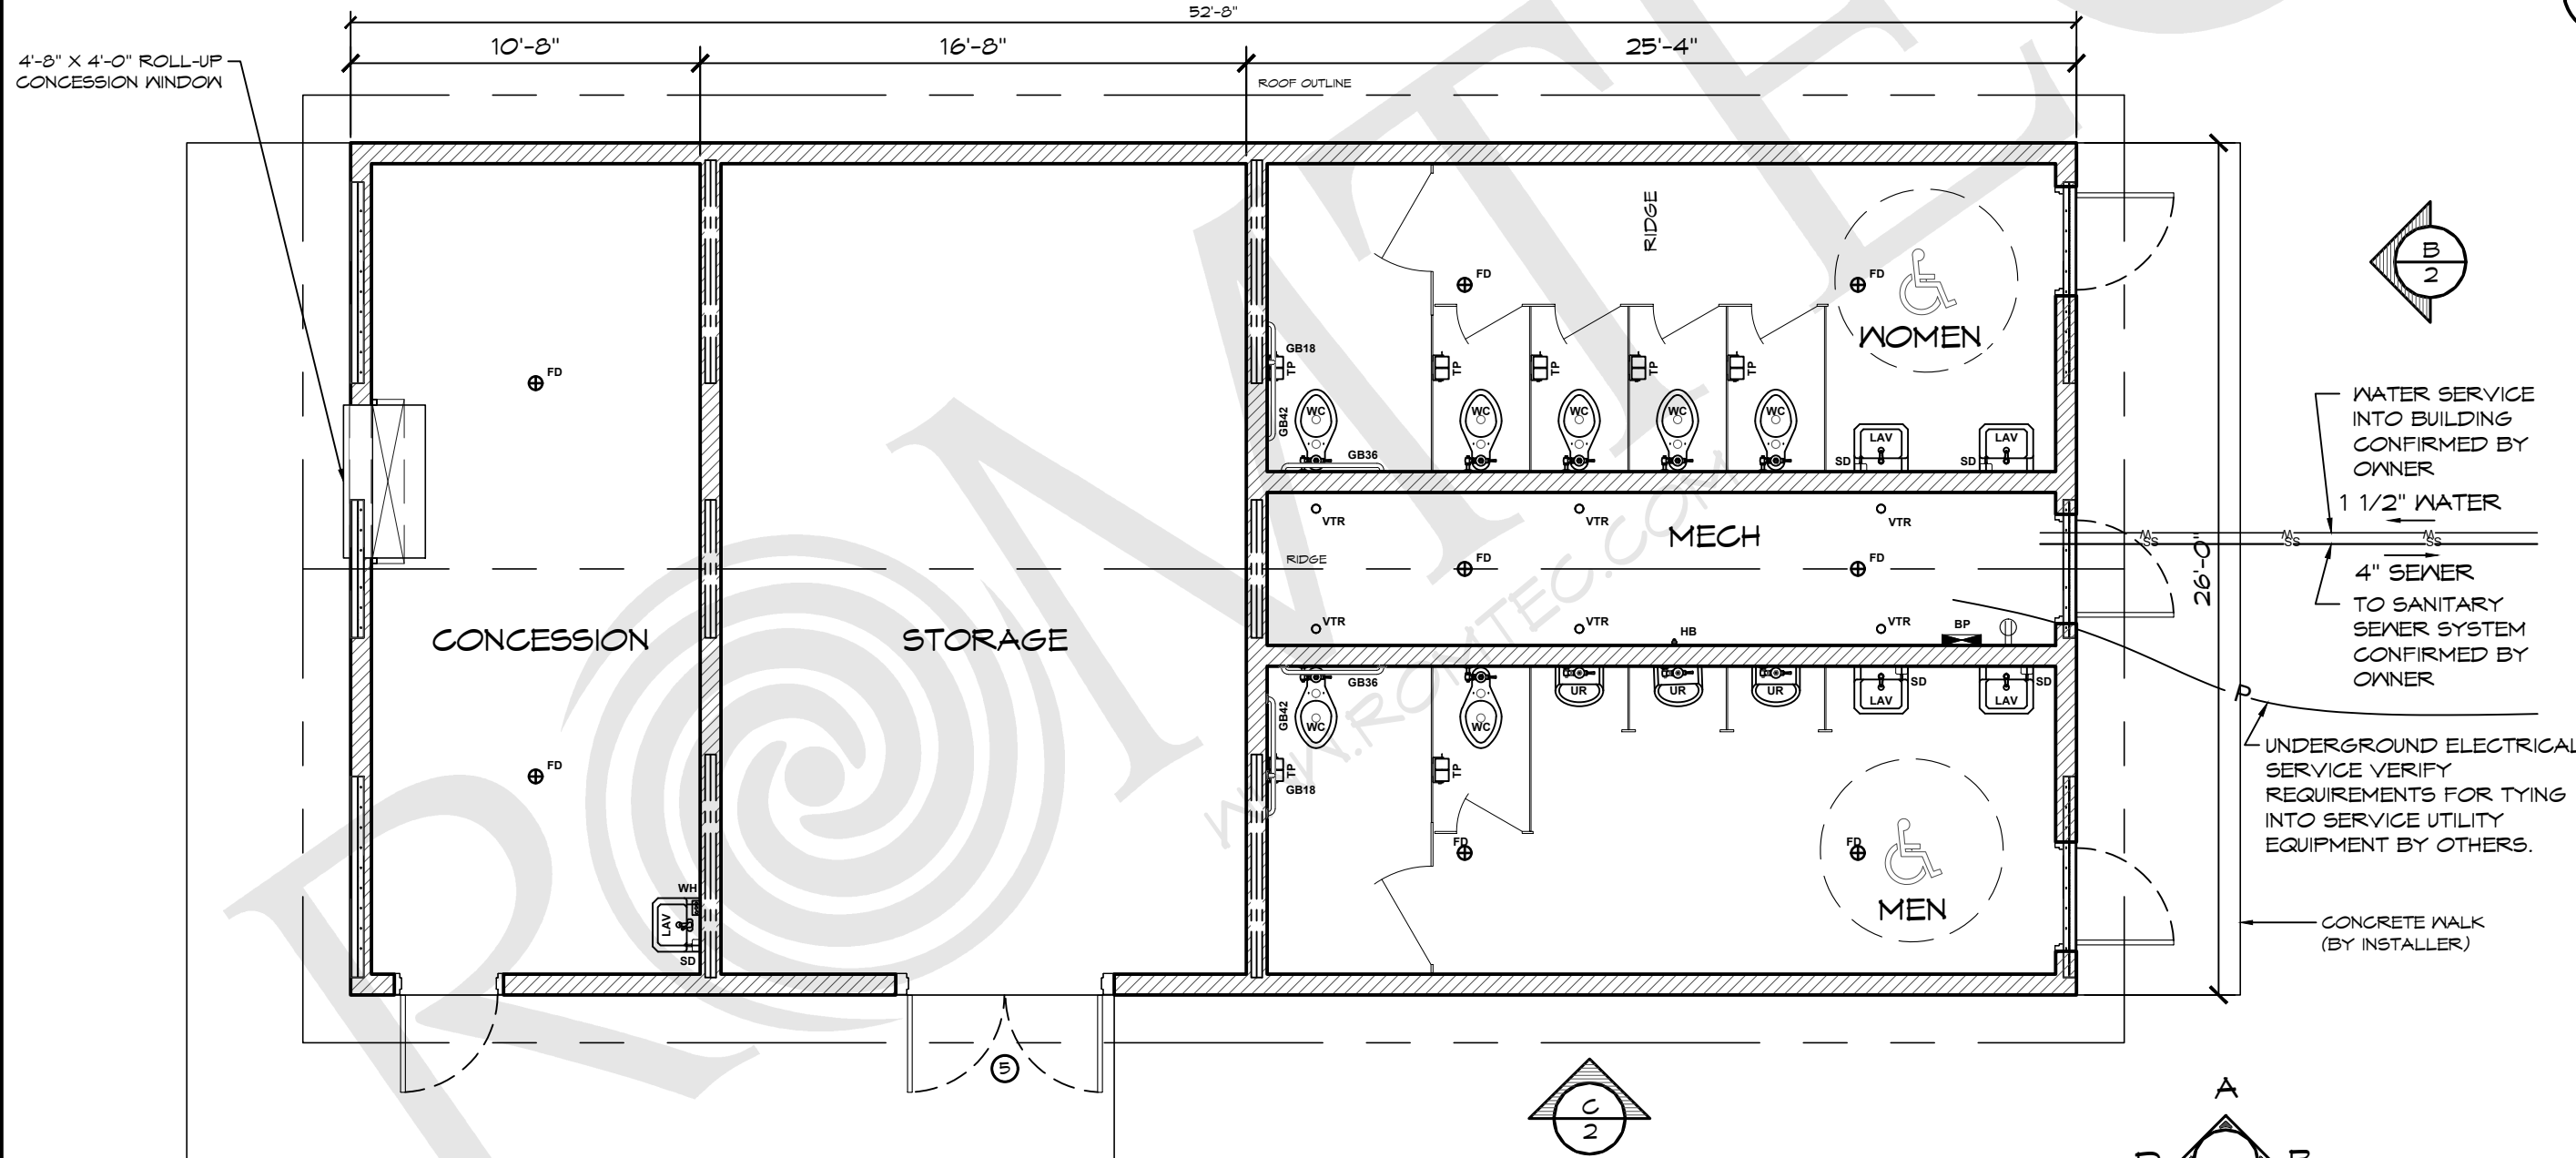

1 FLOOR PLAN
SCALE: 3/16" = 1'-0"

© 2021 ROMTEC, INC. ALL RIGHTS RESERVED. THESE PLANS AND DRAWINGS MAY NOT BE REPRODUCED, ADAPTED OR FURTHER DISTRIBUTED, AND NO BUILDINGS MAY BE CONSTRUCTED FROM THESE PLANS, WITHOUT THE WRITTEN PERMISSION OF ROMTEC, INC.


PROJECT: 2089 SIERRA III MULTI-USER RESTROOM W/ CONCESSION & STORAGE

CUSTOMER PROJECT LOCATION

SHEET TITLE: FLOOR PLAN


PROJECT#:	XXXX	
MODEL#:	2089	
DATE:	00/00/21	
REVISIONS		
REV.	DATE	BY
DRAWN BY:	JS	

SHEET NO. **01**

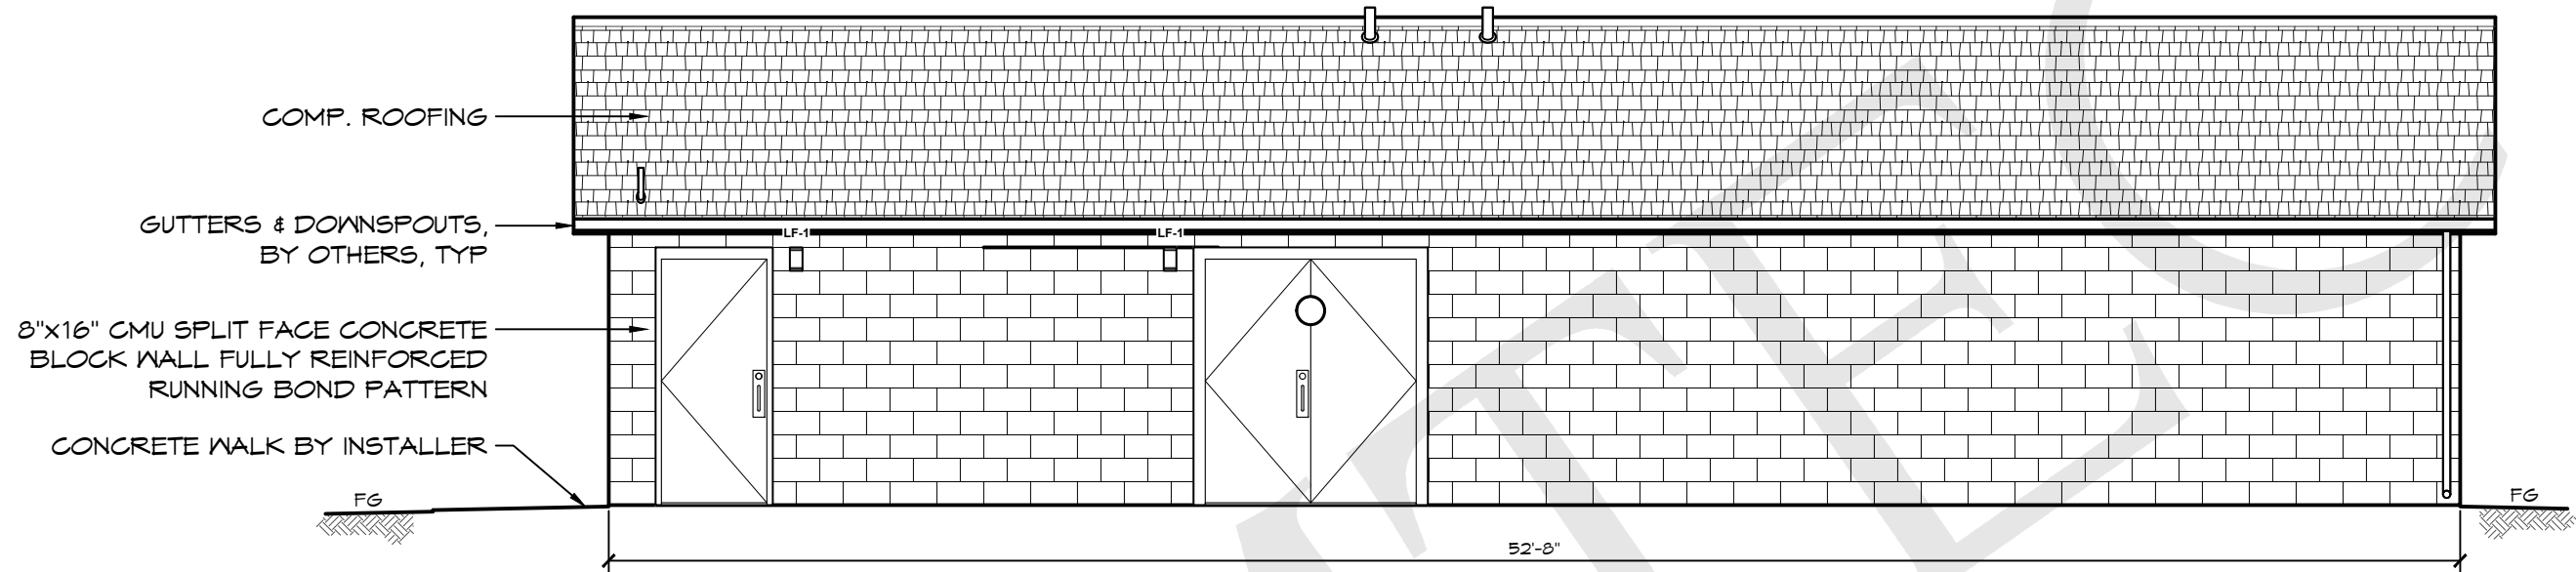

C ELEVATION VIEW
SCALE: 3/16" = 1'-0"

THESE PLAN VIEW AND ELEVATION DRAWINGS ARE A PRELIMINARY ARCHITECTURAL REPRESENTATION OF THE BUILDING. ALL DIMENSIONS, FEATURES AND COMPONENTS SHOWN ON THESE PRELIMINARY DRAWINGS MAY OR MAY NOT BE PART OF THE QUOTE. PLEASE REFER TO THE "SCOPE OF SUPPLY AND SERVICES" LETTER PROVIDED WITH YOUR QUOTE FOR ROMTEC'S PROPOSED SCOPE OF SUPPLY.

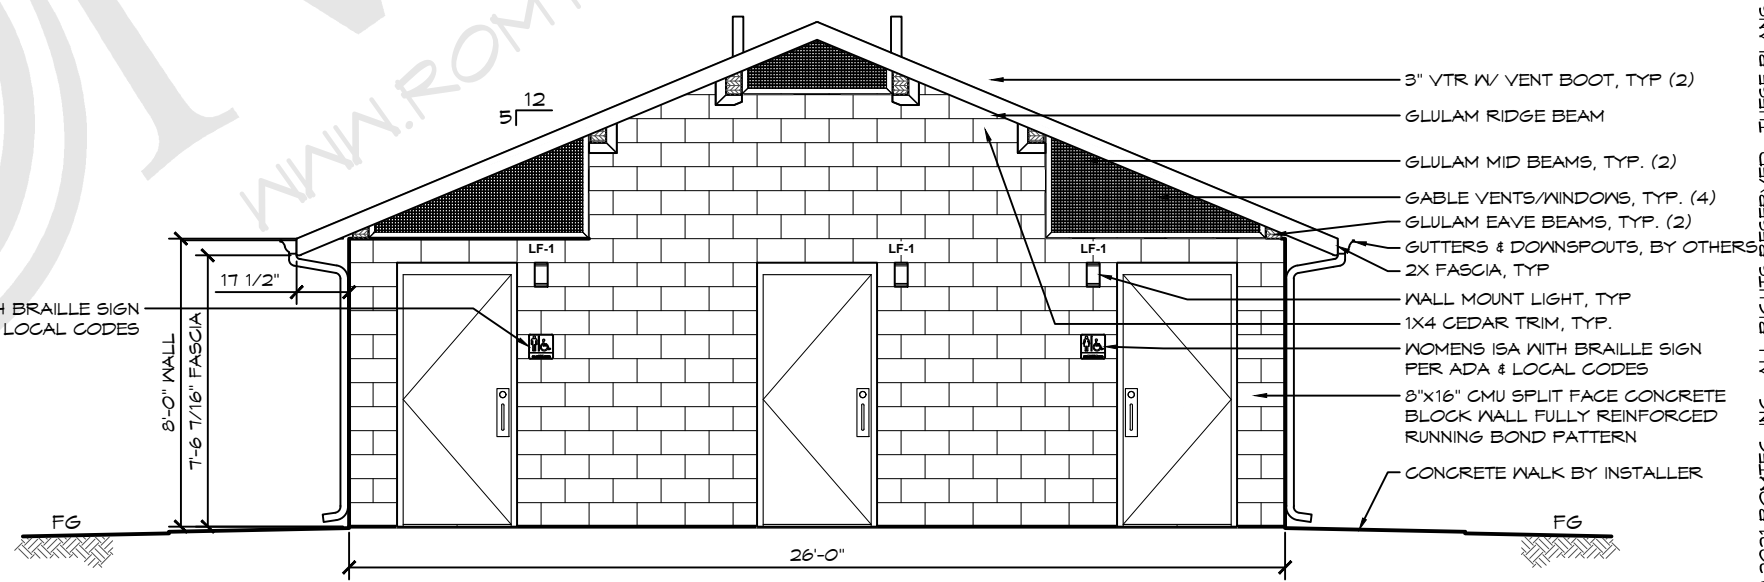

D ELEVATION VIEW
SCALE: 3/16" = 1'-0"

© 2021 ROMTEC, INC. ALL RIGHTS RESERVED. THESE PLANS AND DRAWINGS MAY NOT BE REPRODUCED, ADAPTED OR FURTHER DISTRIBUTED, AND NO BUILDINGS MAY BE CONSTRUCTED FROM THESE PLANS, WITHOUT THE WRITTEN PERMISSION OF ROMTEC, INC.

PROJECT: 2089 SIERRA III MULTI-USER RESTROOM W/ CONCESSION & STORAGE

CUSTOMER PROJECT LOCATION

SHEET TITLE: ELEVATION VIEW

PROJECT#:	XXXX	
MODEL#:	2089	
DATE:	00/00/21	
REVISIONS		
REV.	DATE:	BY:
DRAWN BY:	JS	