
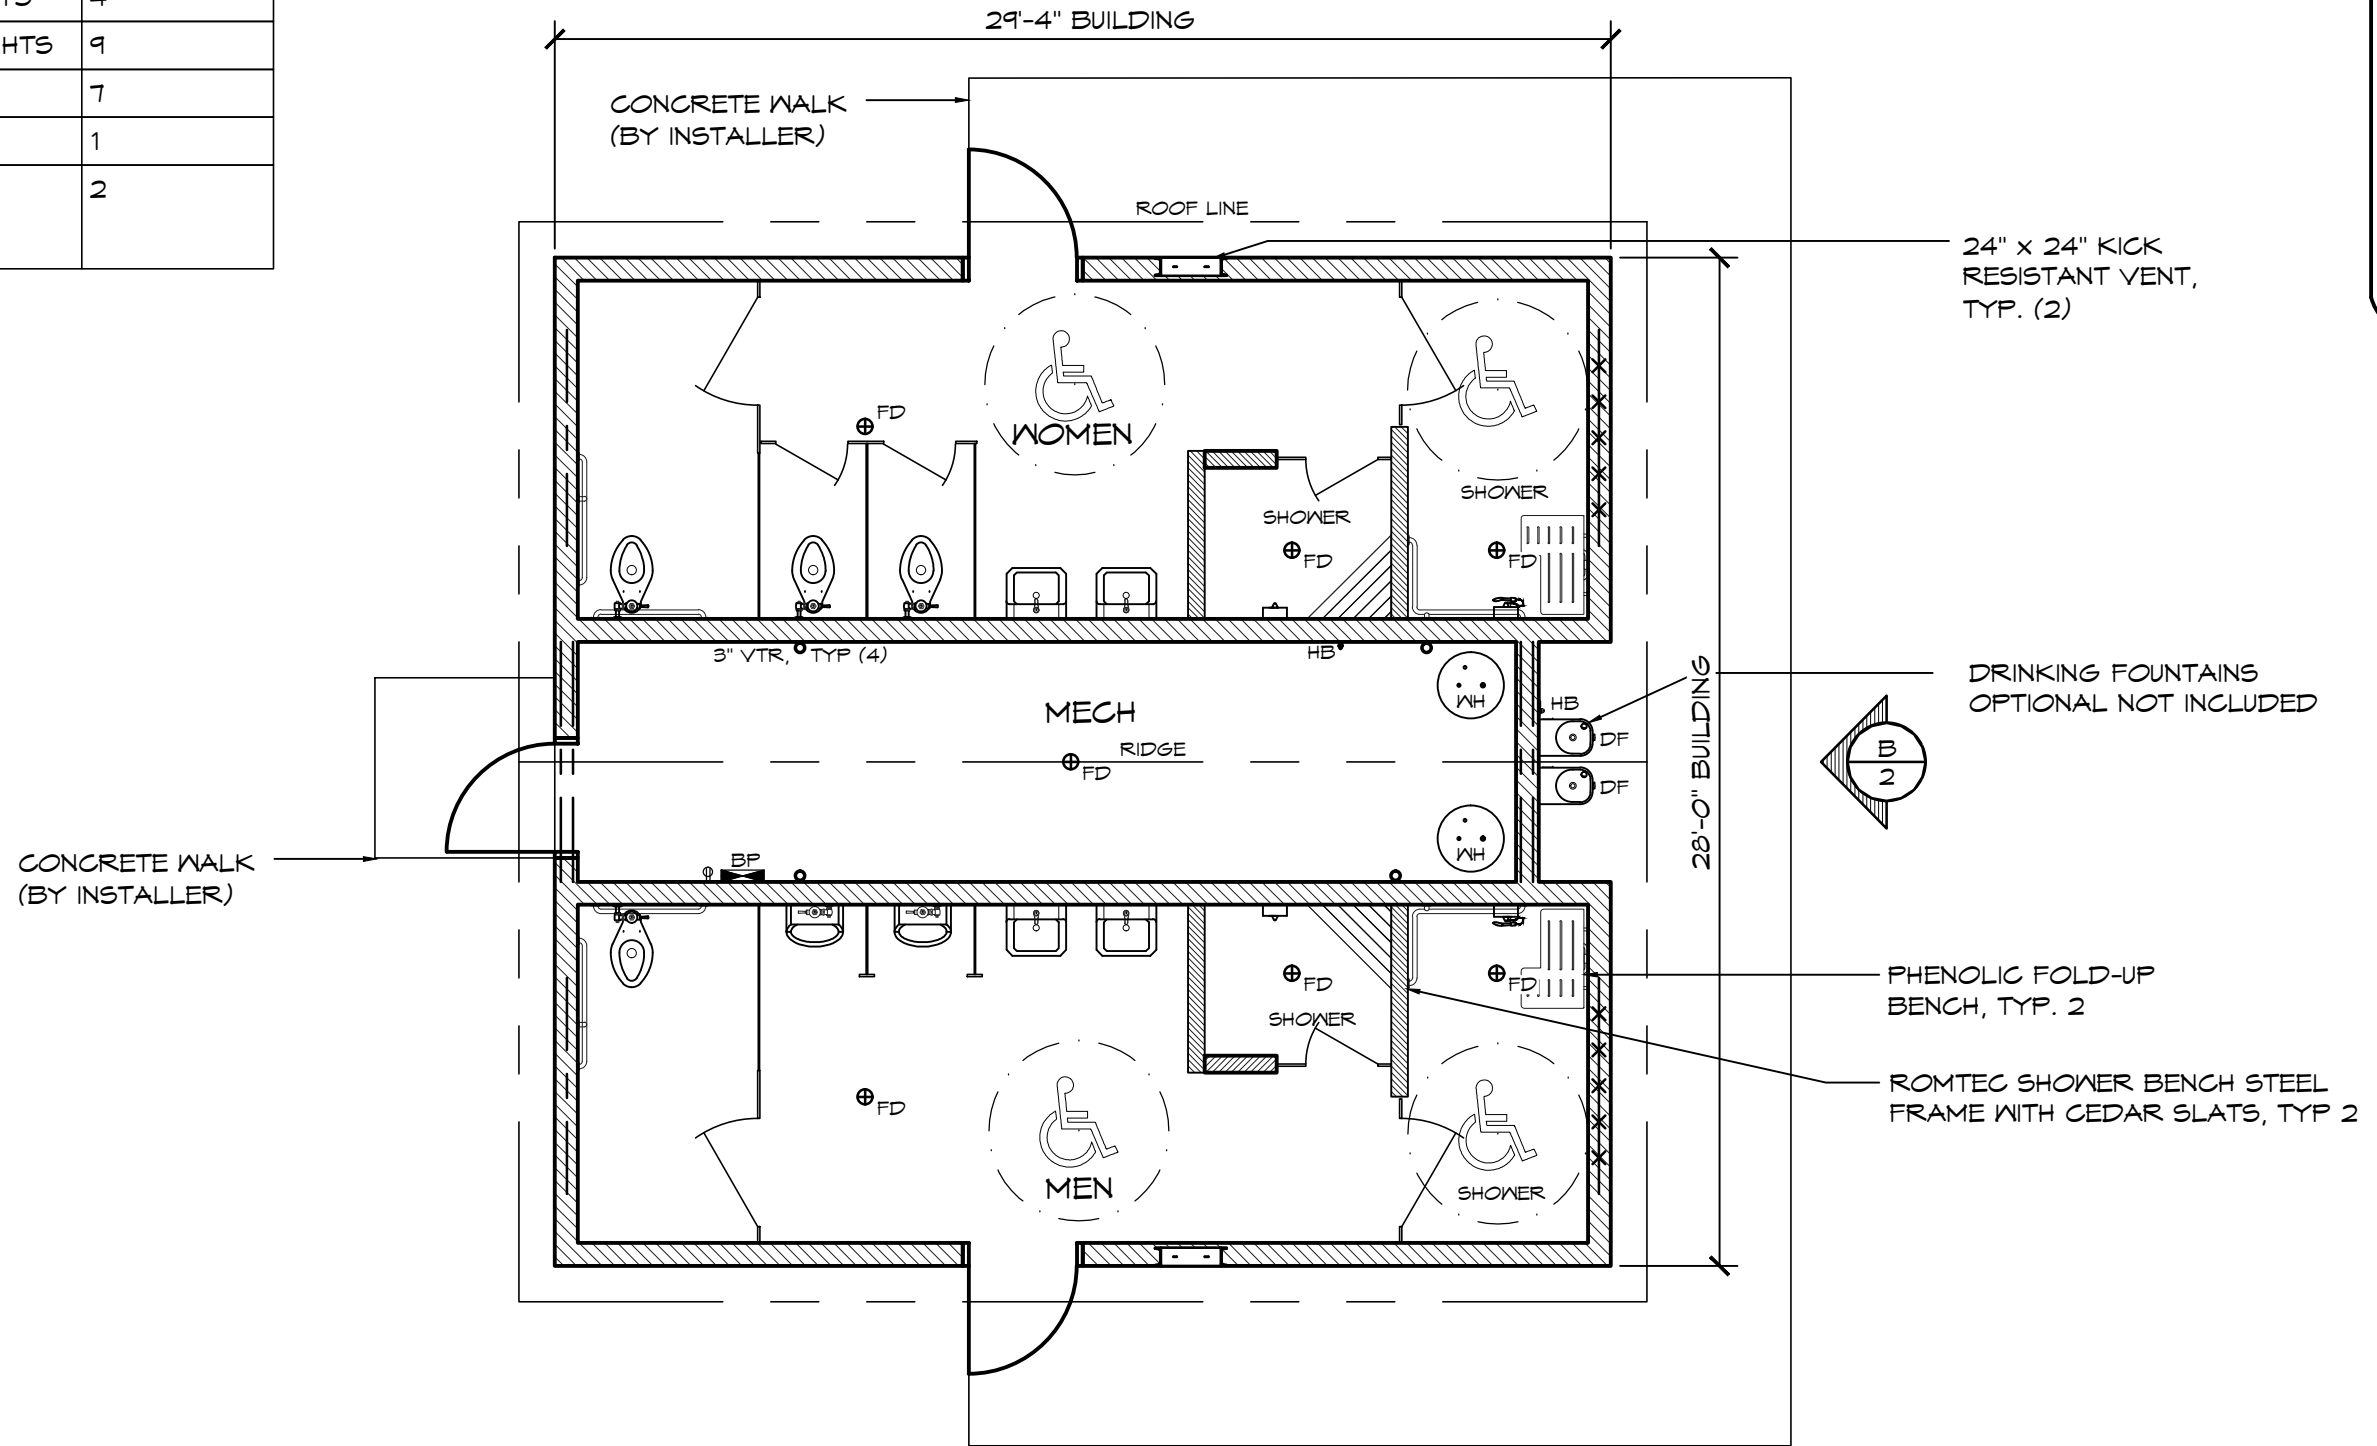


LEGEND		
SYMBOL	DESCRIPTION	AREA/ QUANTITY
---	GABLE VENT	2
*****	LOUVERED GABLE VENT	2
---	RIDGE VENT	2
	EXTERIOR WALL LIGHTS	4
	INTERIOR CEILING LIGHTS	9
⊗	FLOOR DRAIN	7
⊕	ELECTRICAL OUTLET	1
⌈-⌋	24" x 24" KICKPROOF WALL VENT	2


THESE PLAN VIEW AND ELEVATION DRAWINGS ARE A PRELIMINARY ARCHITECTURAL REPRESENTATION OF THE BUILDING. ALL DIMENSIONS, FEATURES AND COMPONENTS SHOWN ON THESE PRELIMINARY DRAWINGS MAY OR MAY NOT BE PART OF THE QUOTE. PLEASE REFER TO THE "SCOPE OF SUPPLY AND SERVICES" LETTER PROVIDED WITH YOUR QUOTE FOR ROMTEC'S PROPOSED SCOPE OF SUPPLY.

### WALL TYPE SCHEDULE

 8" REINFORCED CONCRETE MASONRY BLOCK WALL WITH MORTAR JOINTS, GROUTED SOLID ALL CELLS RUNNING BOND PATTERN.



**1 FLOOR PLAN**  
SCALE: 3/16" = 1'-0"

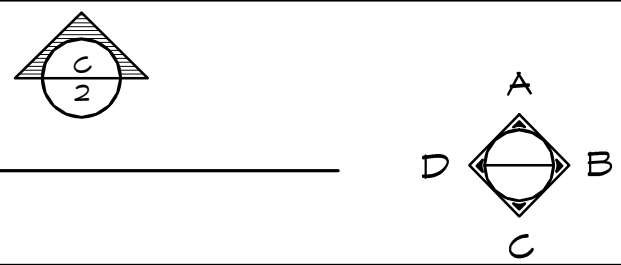


© 2017 ROMTEC, INC. ALL RIGHTS RESERVED. THESE PLANS AND DRAWINGS MAY NOT BE REPRODUCED, ADAPTED OR FURTHER DISTRIBUTED, AND NO BUILDINGS MAY BE CONSTRUCTED FROM THESE PLANS, WITHOUT THE WRITTEN PERMISSION OF ROMTEC, INC.  
 PROJECT: 2097 SIERRA IV MULTI USER RESTROOMS W/ SHOWERS  
 CUSTOMER PROJECT LOCATION  
 SHEET TITLE: FLOOR PLAN

PROJECT#:	.
MODEL#:	2097
DATE:	08/15/18
REVISIONS	
REV.	DATE:
BY	
DRAWN BY:	TH

**ROMTEC**


18240 NORTH BANK ROAD - ROSEBURG, OR 97470  
(541) 496-3541 FAX (541) 496-0803

**PRELIMINARY**

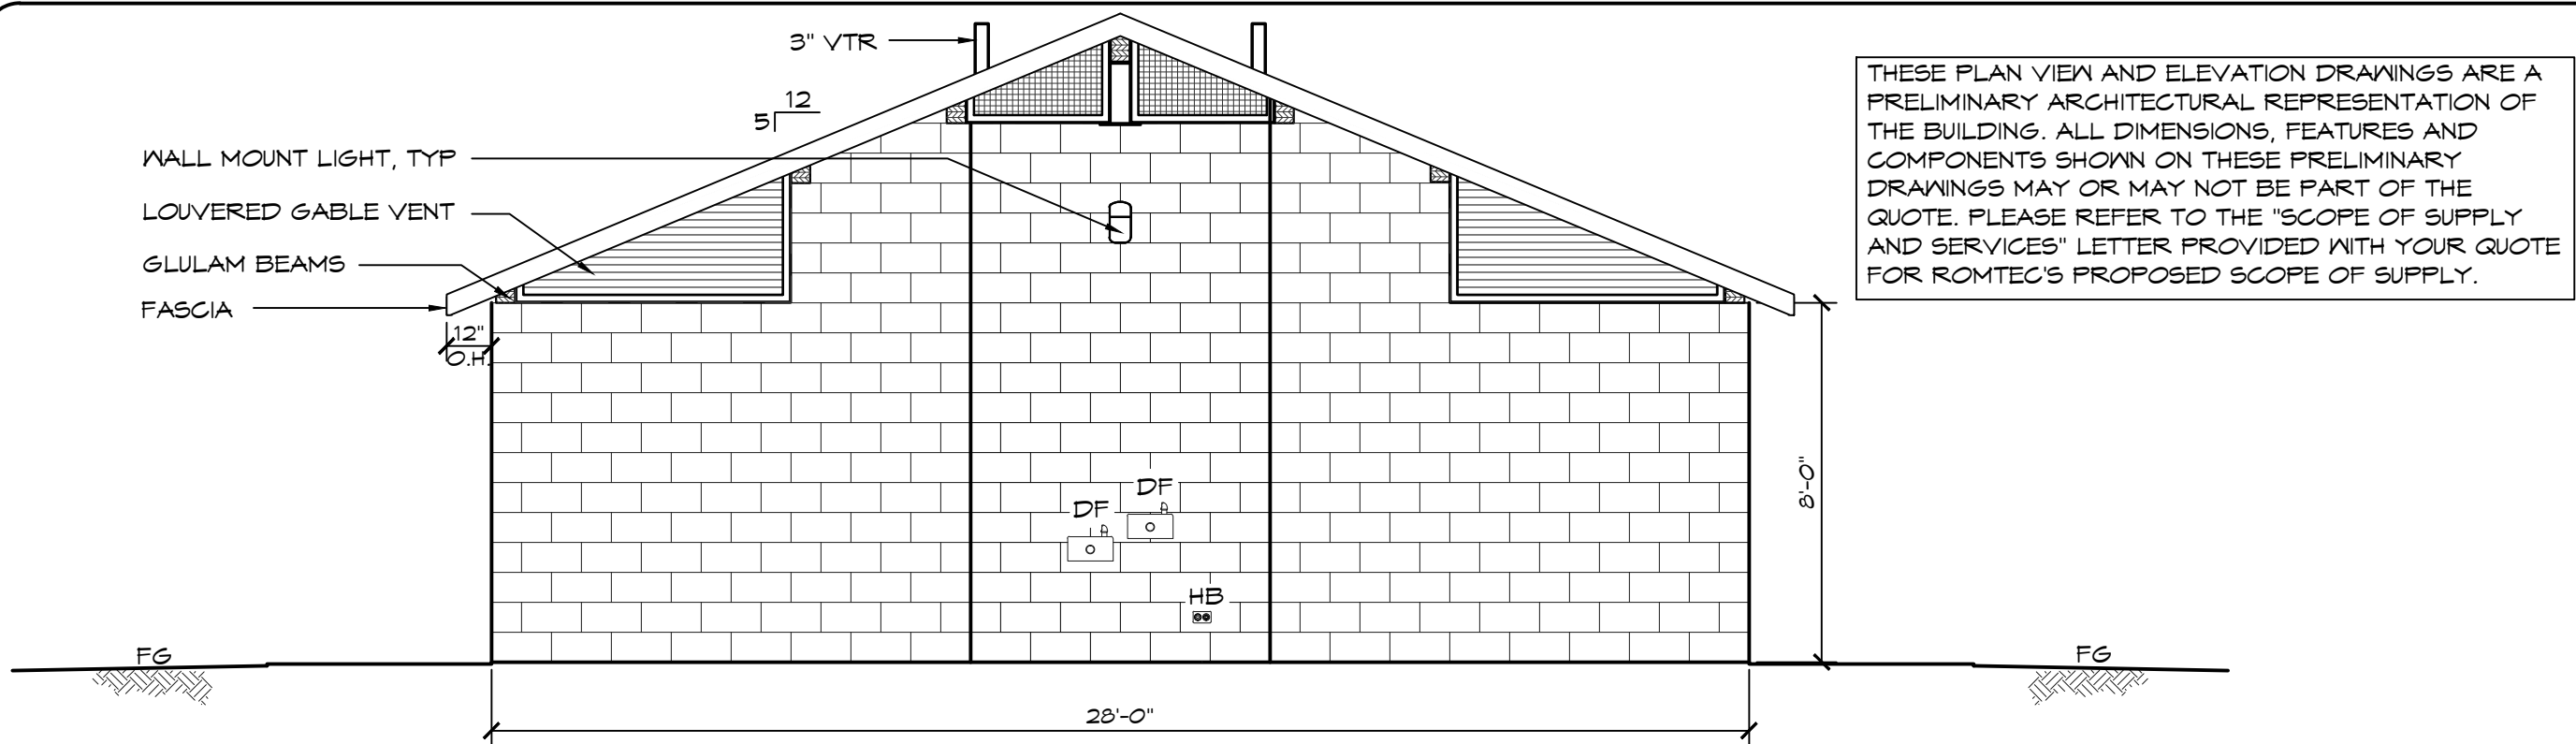

THESE PLAN VIEW AND ELEVATION DRAWINGS ARE A PRELIMINARY ARCHITECTURAL REPRESENTATION OF THE BUILDING. ALL DIMENSIONS, FEATURES AND COMPONENTS SHOWN ON THESE PRELIMINARY DRAWINGS MAY OR MAY NOT BE PART OF THE QUOTE. PLEASE REFER TO THE "SCOPE OF SUPPLY AND SERVICES" LETTER PROVIDED WITH YOUR QUOTE FOR ROMTEC'S PROPOSED SCOPE OF SUPPLY.

**B** ELEVATION VIEW  
SCALE: 1/4" = 1'-0"

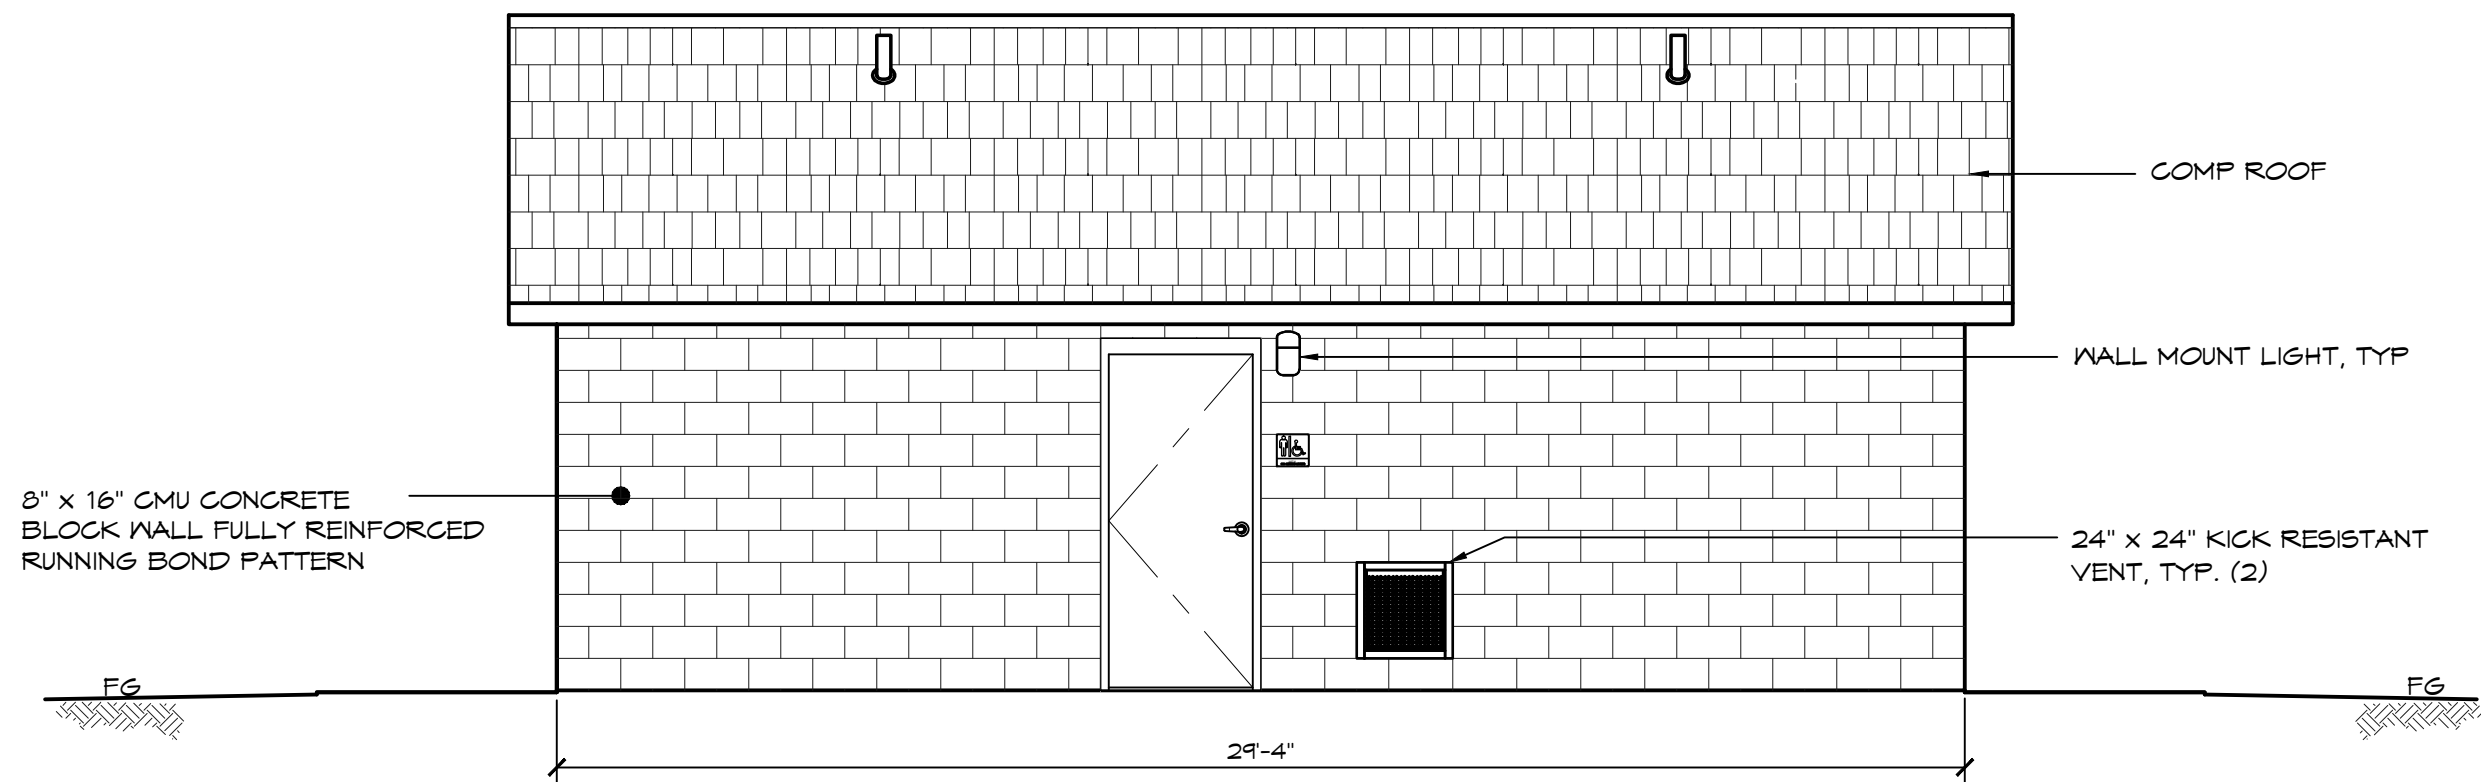

**C** ELEVATION VIEW  
SCALE: 1/4" = 1'-0"

**ROMTEC**  
18240 NORTH BANK ROAD - ROSEBURG, OR 97470  
(541) 496-3541 FAX (541) 496-0803  
PRELIMINARY

© 2017 ROMTEC, INC. ALL RIGHTS RESERVED. THESE PLANS AND DRAWINGS MAY NOT BE REPRODUCED, ADAPTED OR FURTHER DISTRIBUTED, AND NO BUILDINGS MAY BE CONSTRUCTED FROM THESE PLANS, WITHOUT THE WRITTEN PERMISSION OF ROMTEC, INC.

PROJECT: 2097 SIERRA IV MULTI USER RESTROOMS W SHOWERS  
CUSTOMER PROJECT LOCATION  
SHEET TITLE: ELEVATIONS

PROJECT#: .  
MODEL#: 2097  
DATE: 08/15/18  
REVISIONS  
REV. DATE: BY  
DRAWN BY: TH