




WALL TYPE SCHEDULE

-  5 1/2" STRUCTURAL INSULATED PANEL WALL
INTERIOR - FRP OVER 7/16" OSB
EXTERIOR - APPLIED STUCCO FINISH
-  6" PRIVACY WALL, 2 x 6 STUDS @ 16"oc
W/ APPLIED STUCCO FINISH OVER
7/16" OSB SHEATHING

16" x 22" ROMTEC E-1068
LOUVERED WALL VENTS
WHITE INSIDE, BLACK OUTSIDE

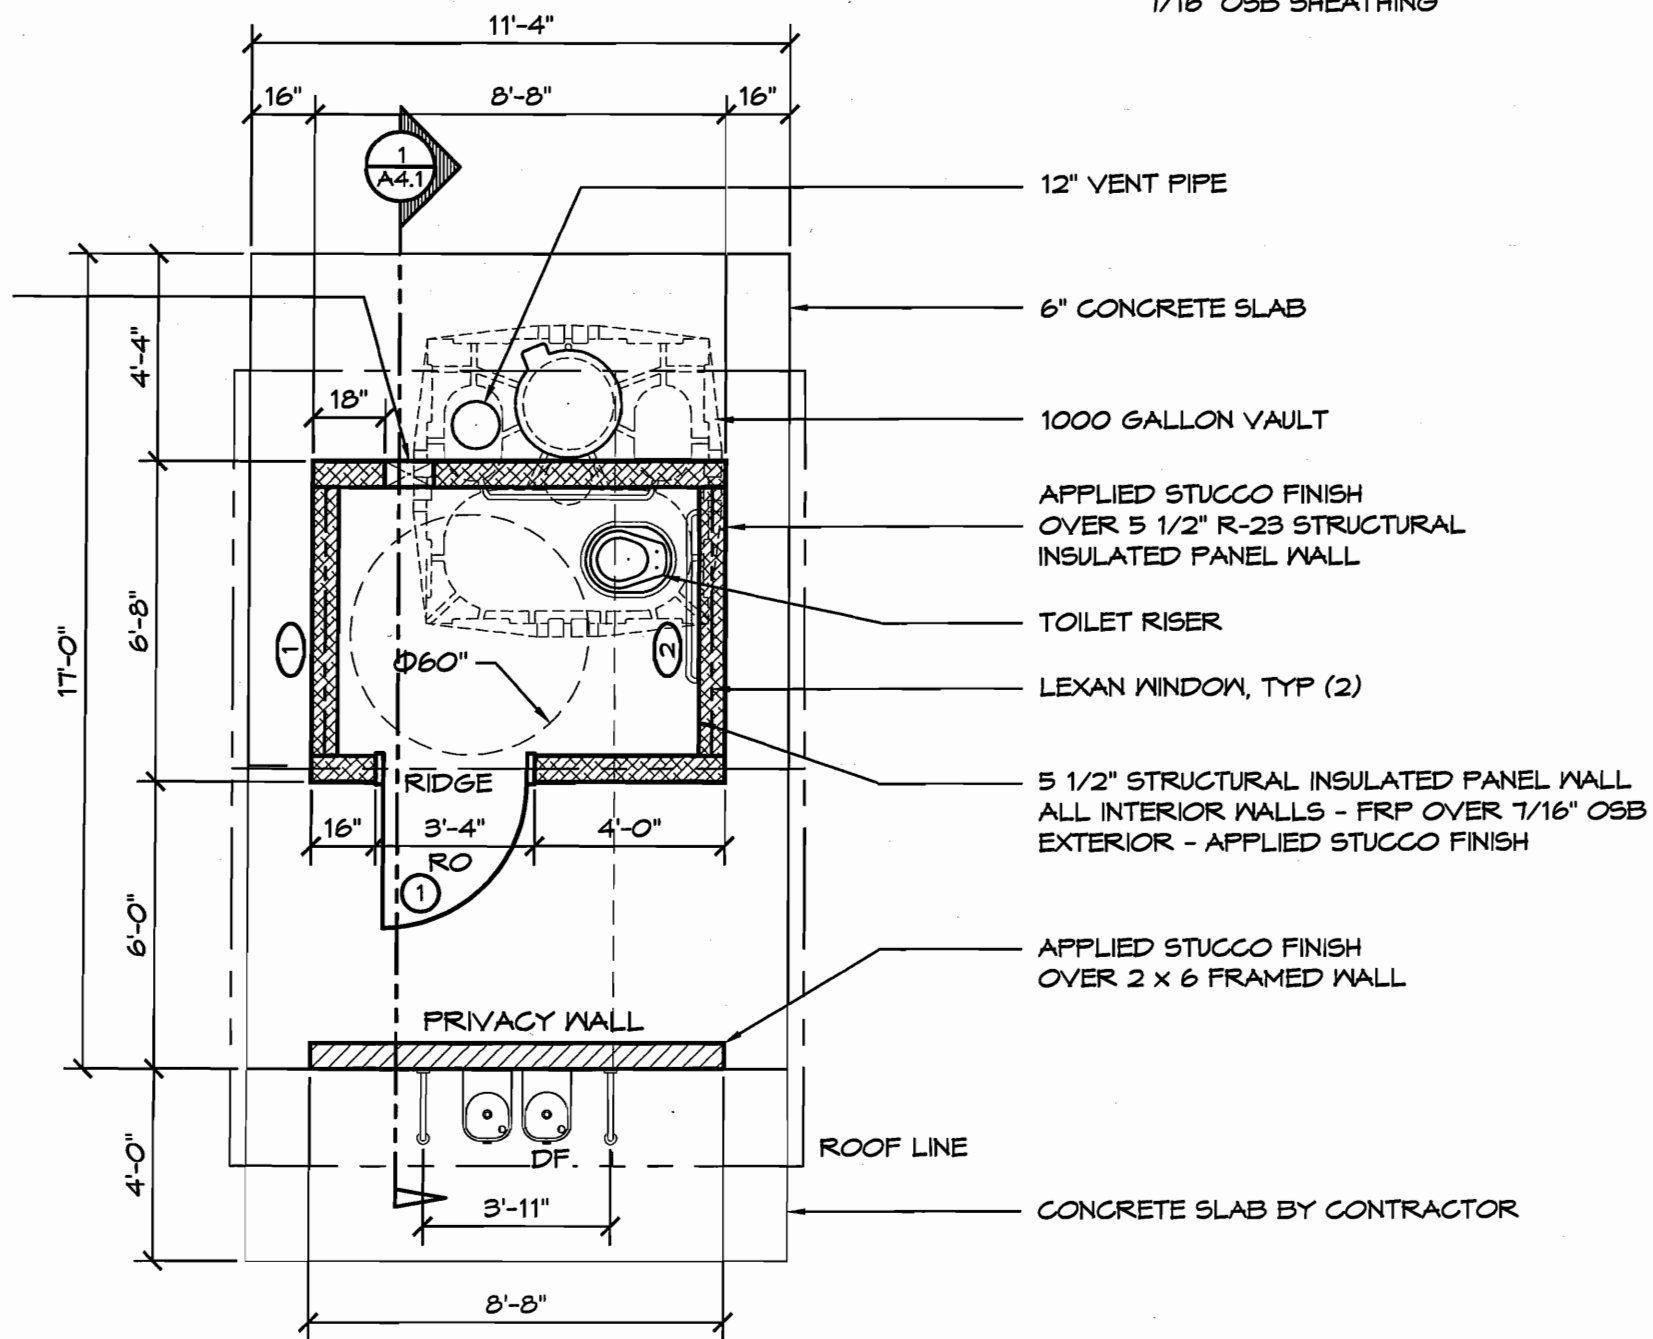

1

FLOOR PLAN

SCALE: 1/4" = 1'-0"



PLAN NORTH

NOTE:
FIXTURES AND ACCESSORIES
ARE DIMENSIONED ON SHT A9.1

© 2010 ROMTEC, INC. ALL RIGHTS RESERVED. THESE PLANS AND DRAWINGS MAY NOT BE REPRODUCED, ADAPTED OR FURTHER DISTRIBUTED, AND NO BUILDINGS MAY BE CONSTRUCTED FROM THESE PLANS, WITHOUT THE WRITTEN PERMISSION OF ROMTEC, INC.

PROJECT: 1011 - ASPEN SINGLE SIP RESTROOM

OJAI SKATE PARK
OJAI, CALIFORNIA

SHEET TITLE:

FLOOR PLAN

PLAN SET#
17988

DATE:
6/30/2010

REVISIONS


REV.	DATE:	BY
1	07/14/10	RF
2	7-27-2010	TI

DRAWN BY:
TI


SHEET NO.

A2.1

ROMTEC
18240 NORTH BANK ROAD, ROSEBURG, OR 97470
(541) 486-3641 FAX (541) 486-3603

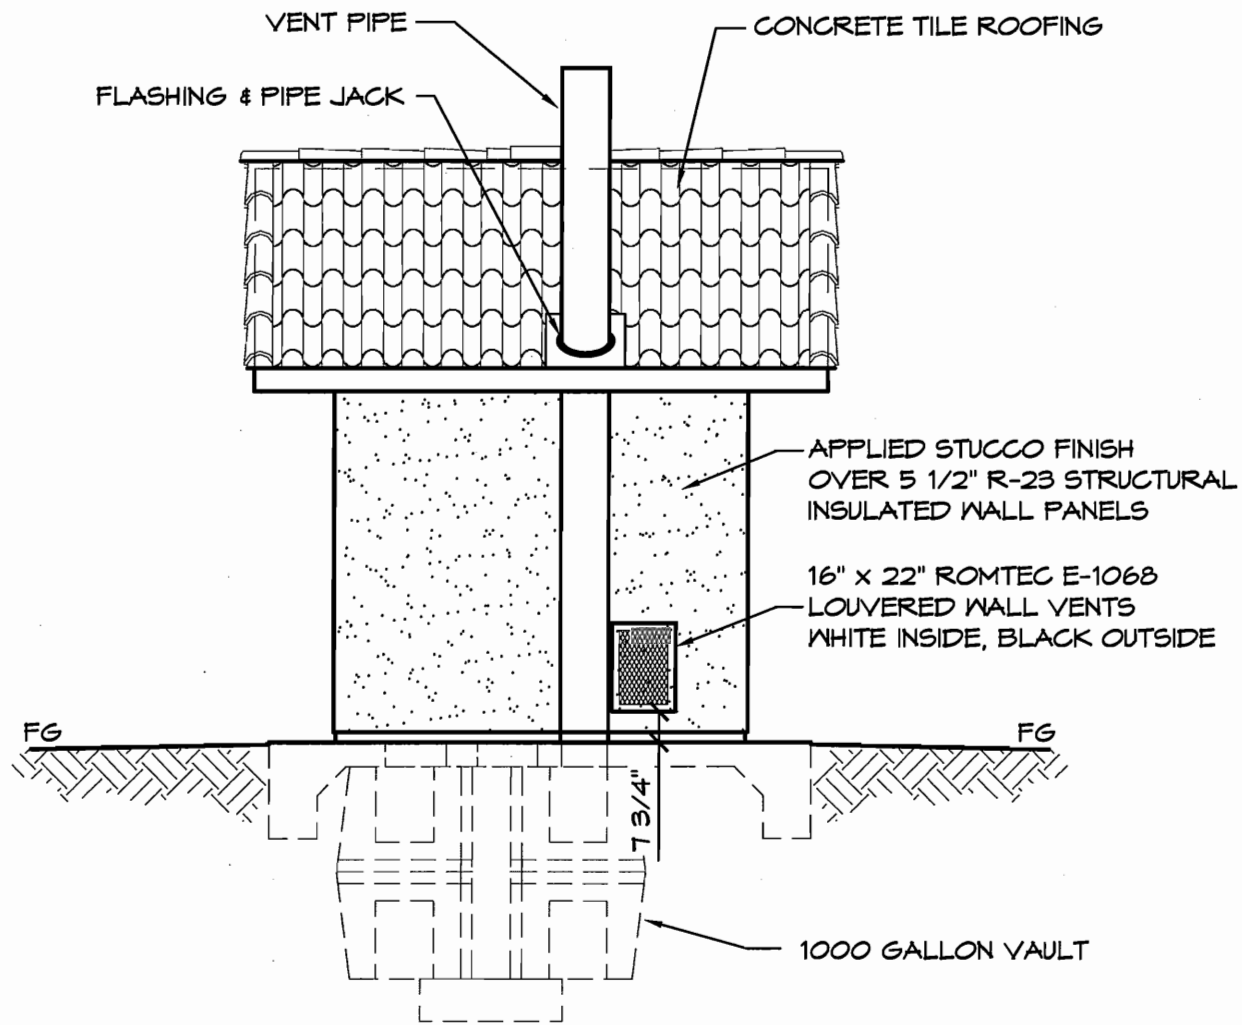

1 NORTH ELEVATION
SCALE: 1/4" = 1'-0"

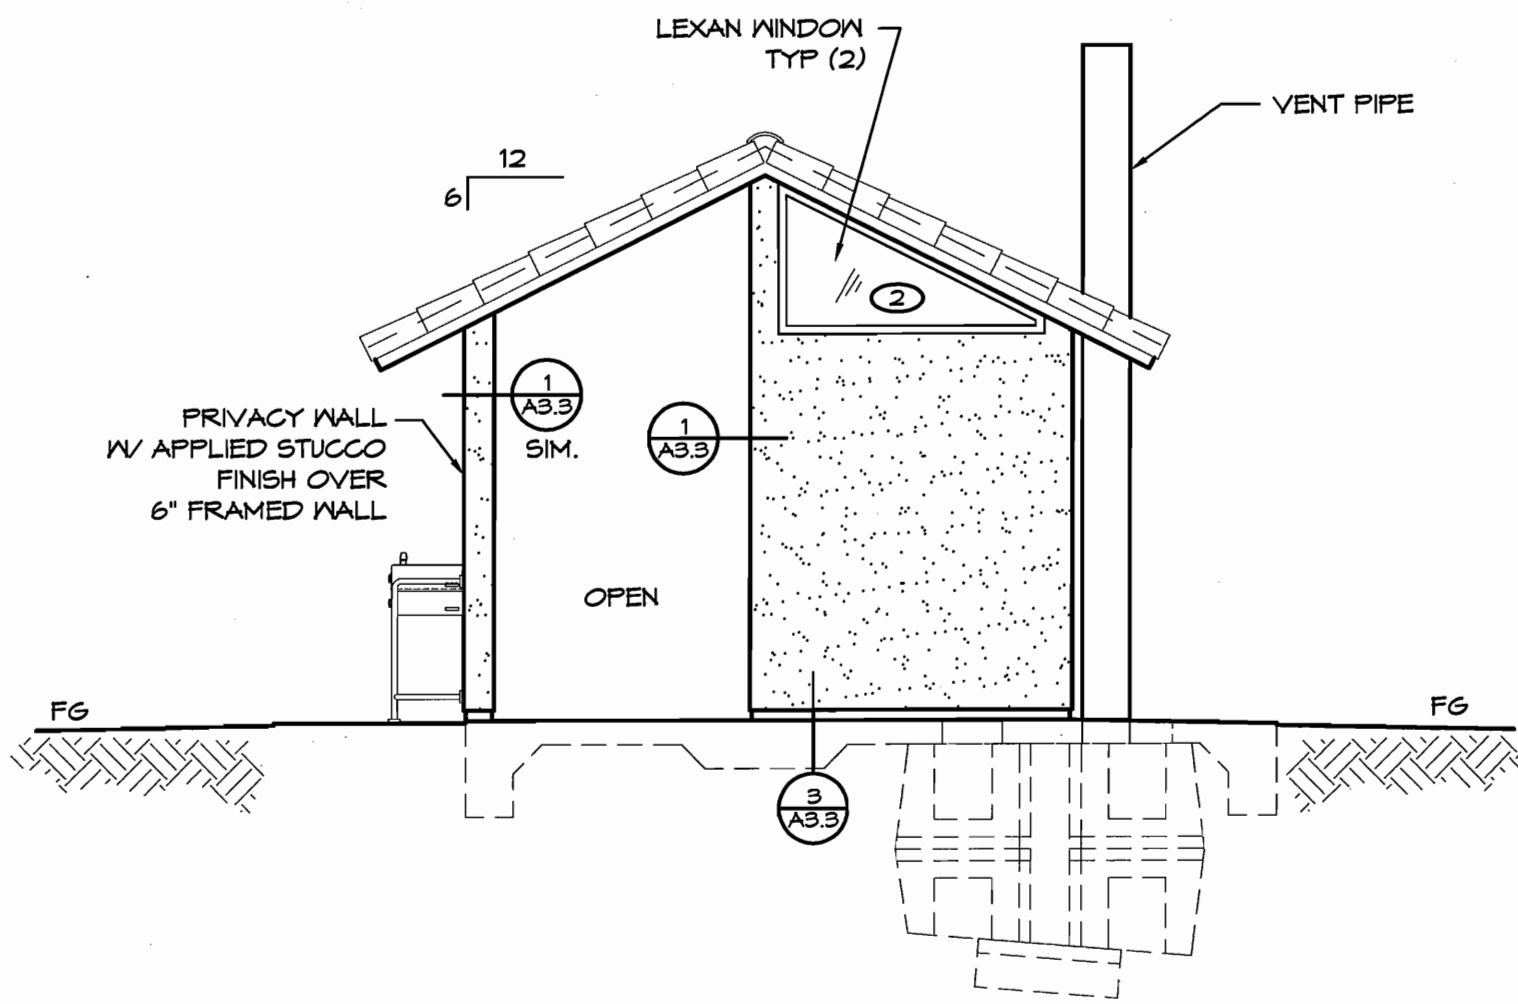

2 EAST ELEVATION
SCALE: 1/4" = 1'-0"

© 2010 ROMTEC, INC. ALL RIGHTS RESERVED. THESE PLANS AND DRAWINGS MAY NOT BE REPRODUCED, ADAPTED OR FURTHER DISTRIBUTED, AND NO BUILDINGS MAY BE CONSTRUCTED FROM THESE PLANS, WITHOUT THE WRITTEN PERMISSION OF ROMTEC, INC.

PROJECT: 1011 - ASPEN SINGLE SIP RESTROOM

OJAI SKATE PARK
OJAI, CALIFORNIA

SHEET TITLE: EXTERIOR ELEVATIONS

PLAN SET# 17988

DATE: 6/30/2010
REVISIONS


REV.	DATE	BY
1	07/14/10	RF
2	7-27-2010	TI
3	8-10-2010	TI

DRAWN BY: TI


SHEET NO.

A3.1

ROMTEC
18240 NORTH BANK ROAD - ROSEBURG, OR 97470
(541)-486-3541 FAX (541)-486-0883

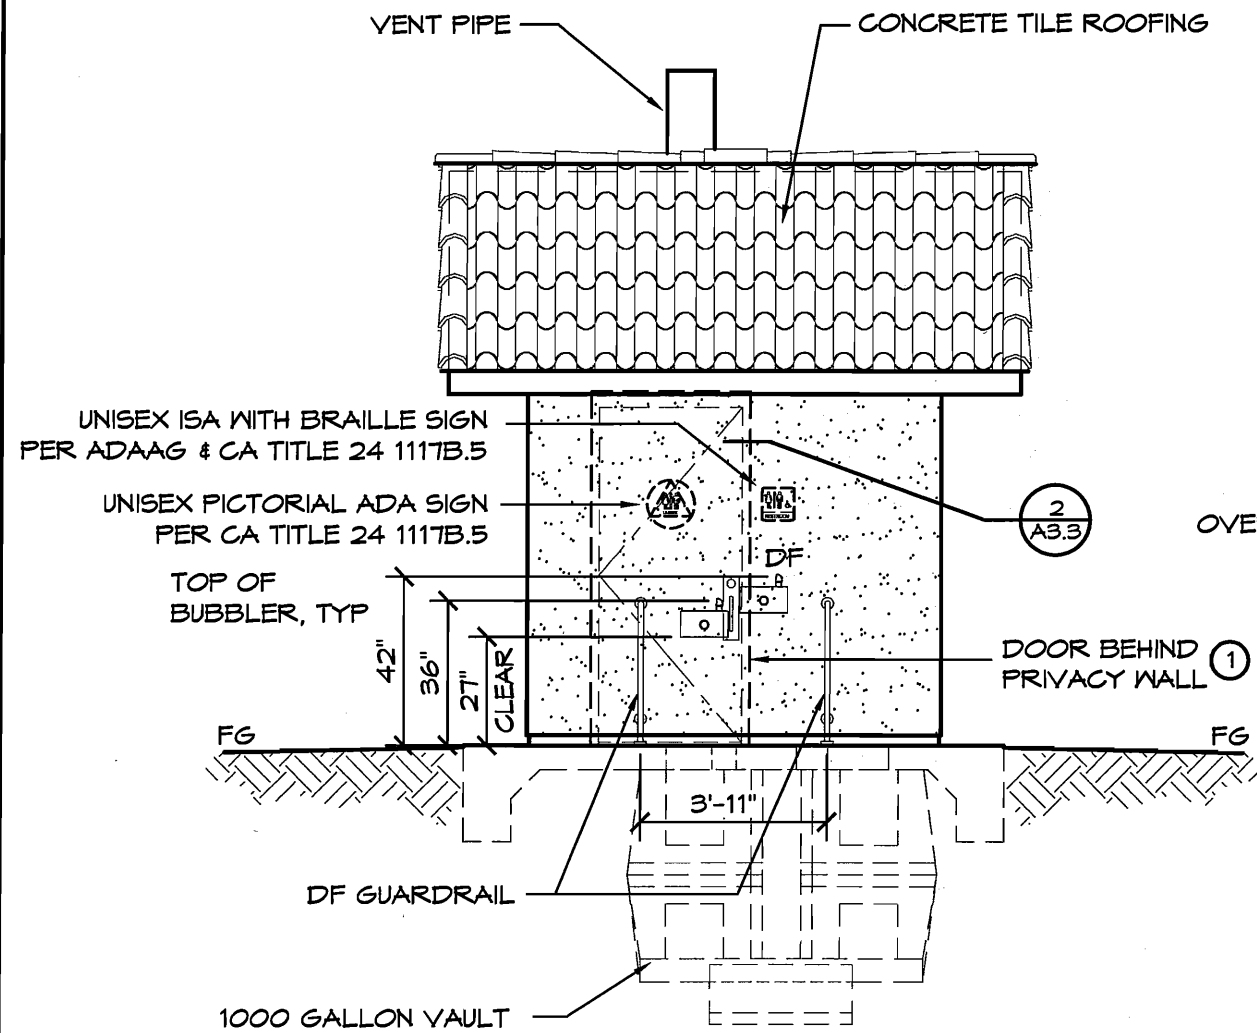

1 SOUTH ELEVATION
SCALE: 1/4" = 1'-0"

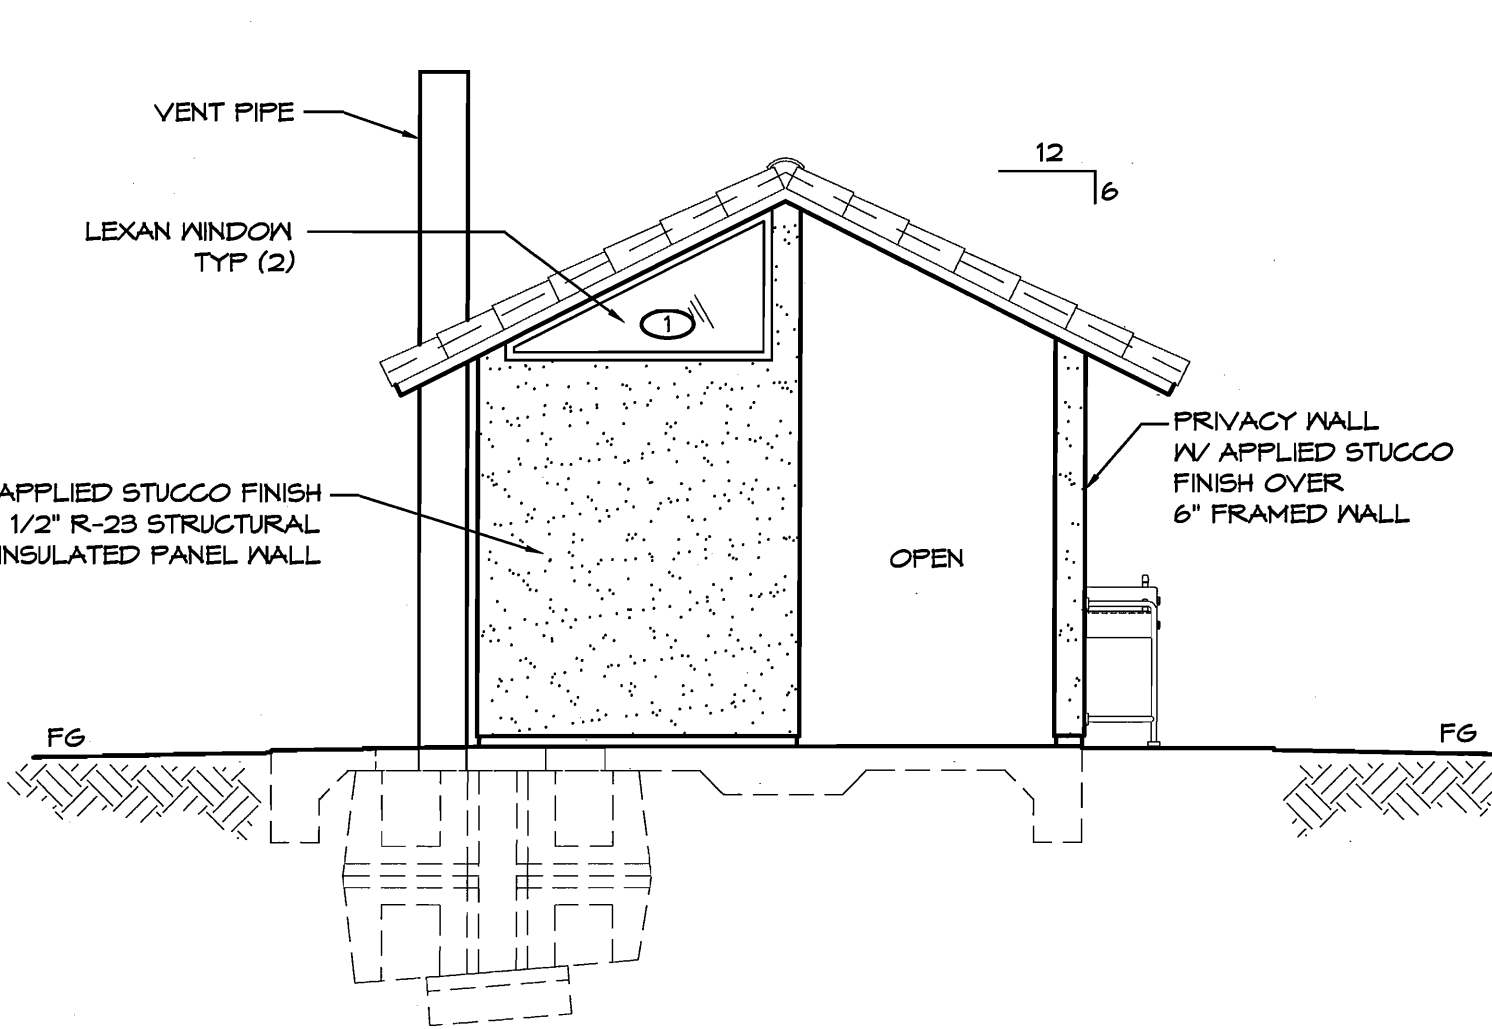

2 WEST ELEVATION
SCALE: 1/4" = 1'-0"

© 2010 ROMTEC, INC. ALL RIGHTS RESERVED. THESE PLANS AND DRAWINGS MAY NOT BE REPRODUCED, ADAPTED OR FURTHER DISTRIBUTED, AND NO BUILDINGS MAY BE CONSTRUCTED FROM THESE PLANS, WITHOUT THE WRITTEN PERMISSION OF ROMTEC, INC.

PROJECT: 1011 - ASPEN SINGLE SIP RESTROOM

OJAI SKATE PARK
OJAI, CALIFORNIA

SHEET TITLE: EXTERIOR ELEVATIONS

PLAN SET# 17988

DATE: 6/30/2010

REVISIONS

REV.	DATE	BY
1	07/14/10	RF
2	7-27-2010	TI
3	8-10-2010	TI

DRAWN BY: TI

SHEET NO.

A3.2

ROMTEC 18240 NORTH BANK ROAD - ROSEBURG, OR 97470
(541) 486-3541 FAX (541) 486-0803