

PRELIMINARY

© 2012 ROMTEC, INC. ALL RIGHTS RESERVED. THESE PLANS AND DRAWINGS MAY NOT BE REPRODUCED, ADAPTED OR FURTHER DISTRIBUTED, AND NO BUILDINGS MAY BE CONSTRUCTED FROM THESE PLANS, WITHOUT THE WRITTEN PERMISSION OF ROMTEC, INC.


PROJECT: 1016 5ST ASPEN COMPACT DOUBLE RESTROOM
 PECAN VALLEY GOLF COURSE 1 OF 4
 CITY OF FORT WORTH, TEXAS

EXTERIOR ELEVATIONS


ROMTEC
 10000 AMERSON
 WINDSOR, ONTARIO
 416-291-1000

PLAN SET	18238		
DATE	03/22/2012		
REVISIONS			
NO.	DATE	BY	CHK
1		CR	CR
2		CR	CR
3		CR	CR
4		CR	CR
5		CR	CR
6		CR	CR
7		CR	CR
8		CR	CR
9		CR	CR
10		CR	CR


SHEET NO. **A3.1**

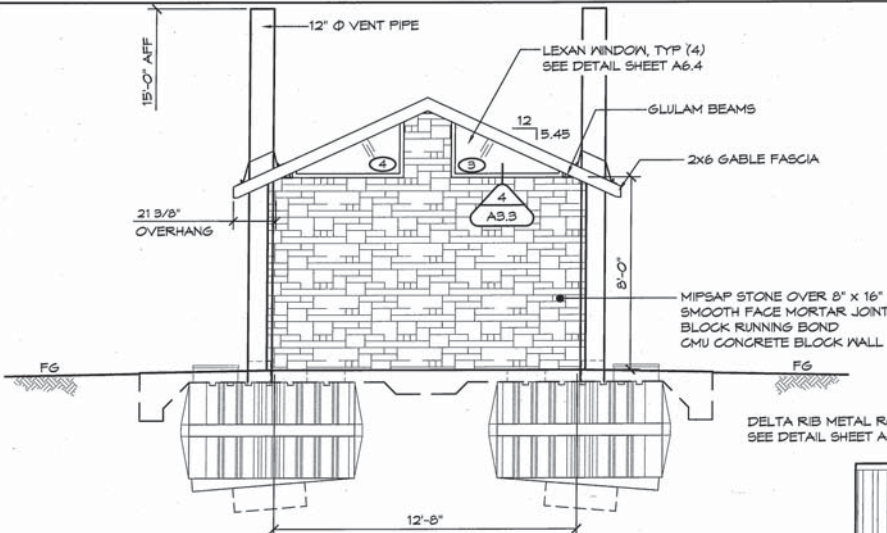

1 NORTH ELEVATION
SCALE: 1/4" = 1'-0"

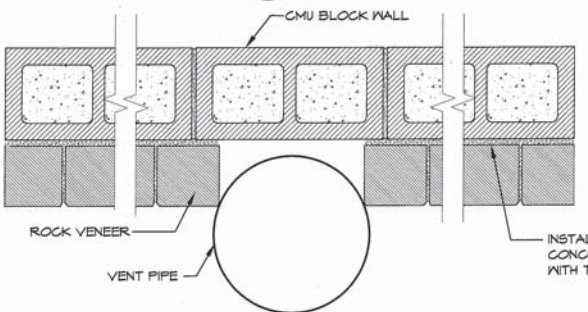

3 WALL BEHIND VENT DETAIL (PLAN VIEW)
SCALE: 1 1/2" = 1'-0"

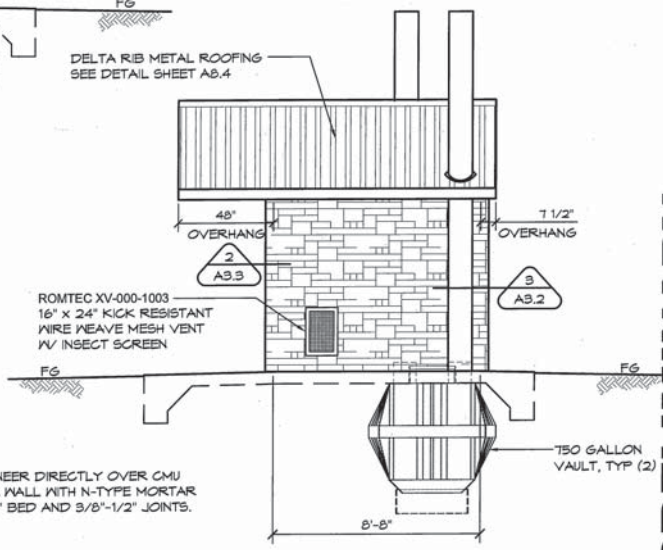

2 EAST ELEVATION
SCALE: 1/4" = 1'-0"

PRELIMINARY

© 2012 ROMTEC, INC. ALL RIGHTS RESERVED. THESE PLANS AND DRAWINGS MAY NOT BE REPRODUCED, ADAPTED OR FURTHER DISTRIBUTED, AND NO BUILDINGS MAY BE CONSTRUCTED FROM THESE PLANS, WITHOUT THE WRITTEN PERMISSION OF ROMTEC, INC.

PROJECT: 1016 EST ASPEN CORPACT DOUBLE RESTROOM
PECAN VALLEY GOLF COURSE 1 OF 4
CITY OF FORT WORTH, TEXAS

DATE:	03/22/2012	
REVISIONS		
NO.	DATE	BY
1	03/22/12	CR
2		
3		
4		
5		
6		
7		
8		
9		
10		

EXTERIOR ELEVATIONS



SHEET NO. **A3.2**