


JUN 22 2010

Handwritten signature

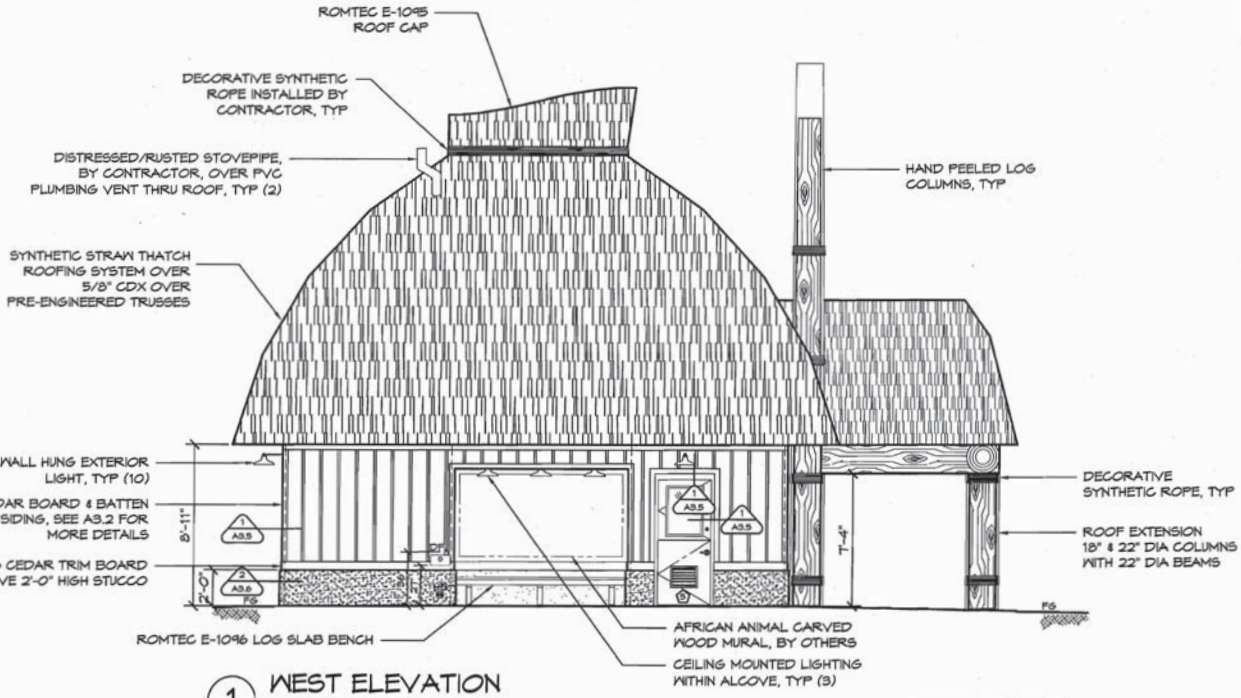

1 WEST ELEVATION
SCALE: 3/16" = 1'-0"

© 2010 ROMTEC, INC. ALL RIGHTS RESERVED. THESE PLANS AND DRAWINGS MAY NOT BE REPRODUCED, ADAPTED, COPIED, EITHER WHOLLY OR IN PART, OR TRANSMITTED IN ANY FORM OR BY ANY MEANS, ELECTRONIC OR MECHANICAL, INCLUDING PHOTOCOPYING, RECORDING, OR BY ANY INFORMATION STORAGE AND RETRIEVAL SYSTEM, WITHOUT THE WRITTEN PERMISSION OF ROMTEC, INC.

PROJECT: CUSTOM SINGLE WALK IN KITCHEN & CONCESSION

CRANDALL DESIGN GROUP
ARCHITECTURE - PLANNING - INTERIOR DESIGN
407 N. 3RD ST. SUITE 207 - 7000 - NORTH BRIDGE TOWNSHIP, NJ 08856

ROMTEC www.romtec.com

DATE: 04/13/10
REVISIONS:
BY: RF
DATE: 05/21/10
BY: RF

PLAN SET NO. 17928

SHEET TITLE: EXTERIOR ELEVATIONS

SHEET NO. **A3.1**


Judith Chandler

1x4 PT FURRING STRIPS
VERTICAL @ 16"OC
HORZ. TOP AND BOTTOM
FASTENERS 1/4" x 3" SPLIT
ANCHOR BOLTS @ 16"OC MAX.



2"x2" PT FURRING STRIPS
VERTICAL @ 16"OC
HORZ. TOP AND BOTTOM
FASTENERS 1/4" x 3" SPLIT
ANCHOR BOLTS @ 16"OC MAX.

2 WALL DETAIL
SCALE: 3/16" = 1'-0"

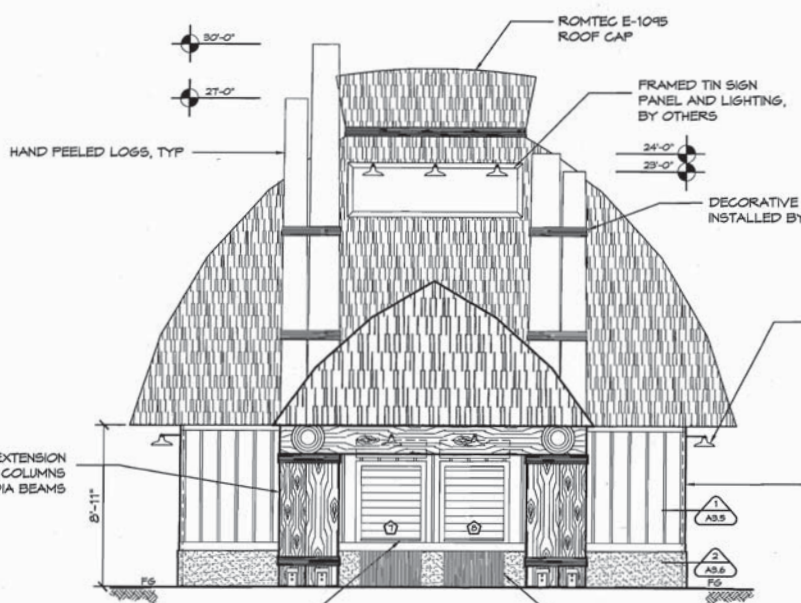

1 SOUTH ELEVATION
SCALE: 3/16" = 1'-0"

WALL HUNG EXTERIOR
LIGHT, TYP (10)

- NOTES:
1. TRIM BOARD AND BATTEN EXTENSIONS
MUST BE 3'-0" & LONGER AND 45°
MITERED @ THE JOINT
2. FASTENERS (EXCEPT FOR SPLIT ANCHORS) AND FINISH
ARE BY CONTRACTOR. VERIFY ALL WITH OWNER


- 1x4 PT FURRING - ATTACH WITH 1/4" x 3" SPLIT
ANCHOR BOLTS @ 24" OC, COVER W/ 30# PAPER
1/2" ROUGH TEX PLYWOOD - ATTACH WITH 1 1/4" NAILS
PERIMETER @ 8" OC, BODY UNDER BATTS @ 16" OC
1x2 CEDAR BATTS - ATTACH WITH 1 1/4" FINISH NAILS
@ 12" OC, COUNTERSINK & FINISH
1x4 CEDAR TRIM - ATTACH WITH 1 1/4" FINISH NAILS
@ 8" OC, COUNTERSINK & FINISH

3'-4" x 3'-4" ROLL-UP DOOR OVER
ROMTEC E-10286 STAINLESS STEEL
CONCESSION COUNTER, TYP (2)

2 1/2" CORRUGATED, HOT-DIPPED
GALVANIZED SIDING UNDERNEATH
CONCESSION WINDOWS, CENTER PANEL
SEAM UNDER WINDOW, TYP (2)

© 2010 ROMTEC, INC. ALL RIGHTS RESERVED. THESE PLANS AND DRAWINGS MAY NOT BE REPRODUCED, ADAPTED OR FURTHER
DISTRIBUTED, AND NO BUILDINGS MAY BE CONSTRUCTED FROM THESE PLANS WITHOUT THE WRITTEN PERMISSION OF ROMTEC, INC.
PROJECT: GOLF COURSE SINGLE HOME FOR STORK & CONGRESSOR
SOUTH Mtn REC. MINI GOLF
WEST ORANGE, NEW JERSEY
SHEET TITLE: EXTERIOR ELEVATIONS
PLAN SET: TRP21
DATE: 04/13/10
REVISIONS:
NO. DATE BY
1 05/24/10 RF
CREATED BY: RF

Michael L. ...
 JUN 2 2010

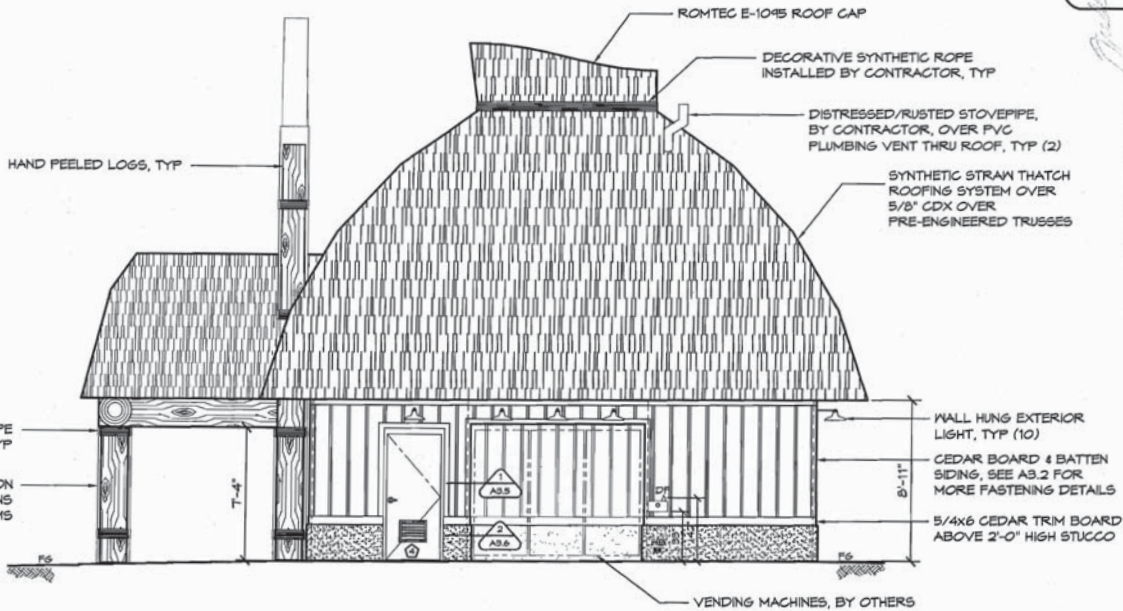


1 EAST ELEVATION
 SCALE: 3/16" = 1'-0"

© 2010 ROMTEC, INC. ALL RIGHTS RESERVED. THESE PLANS AND DRAWINGS MAY NOT BE REPRODUCED, ADAPTED OR FURTHER DISTRIBUTED, AND NO BUILDINGS MAY BE CONSTRUCTED FROM THESE PLANS, WITHOUT THE WRITTEN PERMISSION OF ROMTEC, INC.
 PROJECT: CUSTOM SINGLE USER K&R B/TOR & CONCESSION
 SOUTH MTN REC, MINI GOLF
 WEST ORANGE, NEW JERSEY
 SHEET TITLE: EXTERIOR ELEVATIONS
 PLAN SET: 1792B
 DATE: 04/13/10
 REVISIONS
 NO. DATE BY
 1 02/24/09 RF
 2
 3
SHEET NO. A3.3

John J. ...

JUN 22 2010

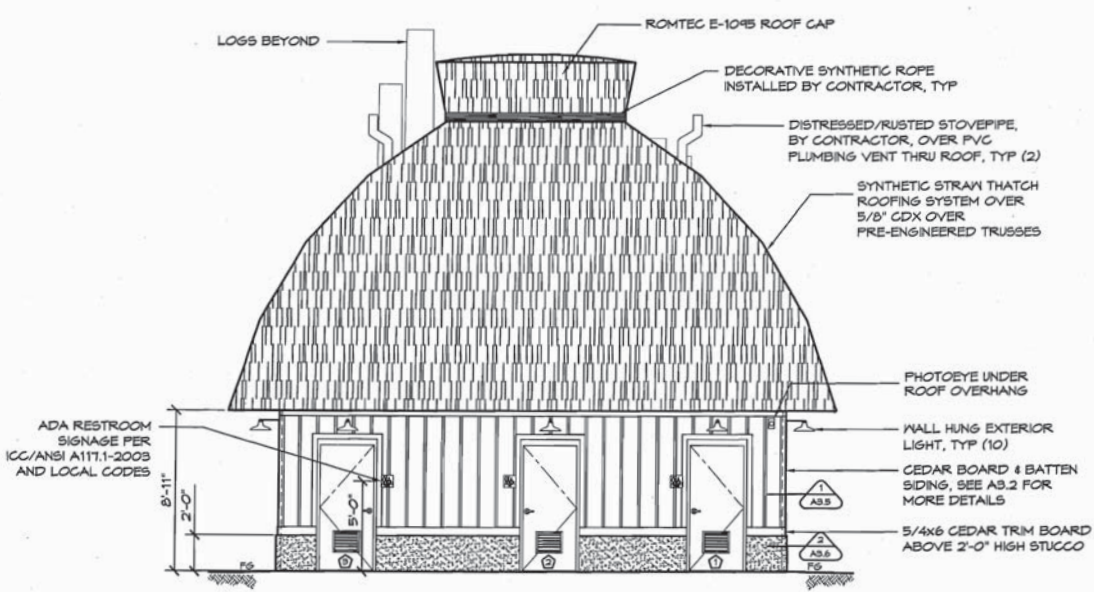

1 NORTH ELEVATION
SCALE: 3/16" = 1'-0"

© 2010 ROMTEC, INC. ALL RIGHTS RESERVED. THESE PLANS AND DRAWINGS MAY NOT BE REPRODUCED, ADAPTED OR FURTHER DISTRIBUTED, AND NO BUILDINGS MAY BE CONSTRUCTED FROM THESE PLANS WITHOUT THE WRITTEN PERMISSION OF ROMTEC, INC.
PROJECT: CUSTOM SINGLE LEVEL FOR 310K & 1 CORSESSOR

CRANDALL DESIGN GROUP
ARCHITECTURE, PLANNING & INTERIOR DESIGN
400 N. MARKET STREET, SUITE 101
NEW BRUNSWICK, NJ 08901
WWW.CRANDALLDESIGN.COM

ROMTEC
MEMBER SINCE 2008

SOUTH MTN REC, MINI GOLF
WEST ORANGE, NEW JERSEY
SHEET TITLE: EXTERIOR ELEVATIONS
PLAN SET: 17428

DATE:	04/19/10
REVISIONS:	
NO.	DESCRIPTION
1	FOR RECORD
2	
3	
SHEET NO. A3.4