
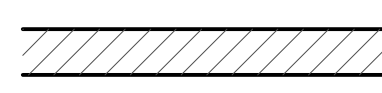



WALL TYPE SCHEDULE

 8" REINFORCED CONCRETE MASONRY BLOCK WALL WITH MORTAR JOINTS, GROUTED SOLID ALL CELLS RUNNING BOND PATTERN.

NOTE:
FIXTURES AND ACCESSORIES ARE DIMENSIONED ON SHEETS A2.2 - A2.4

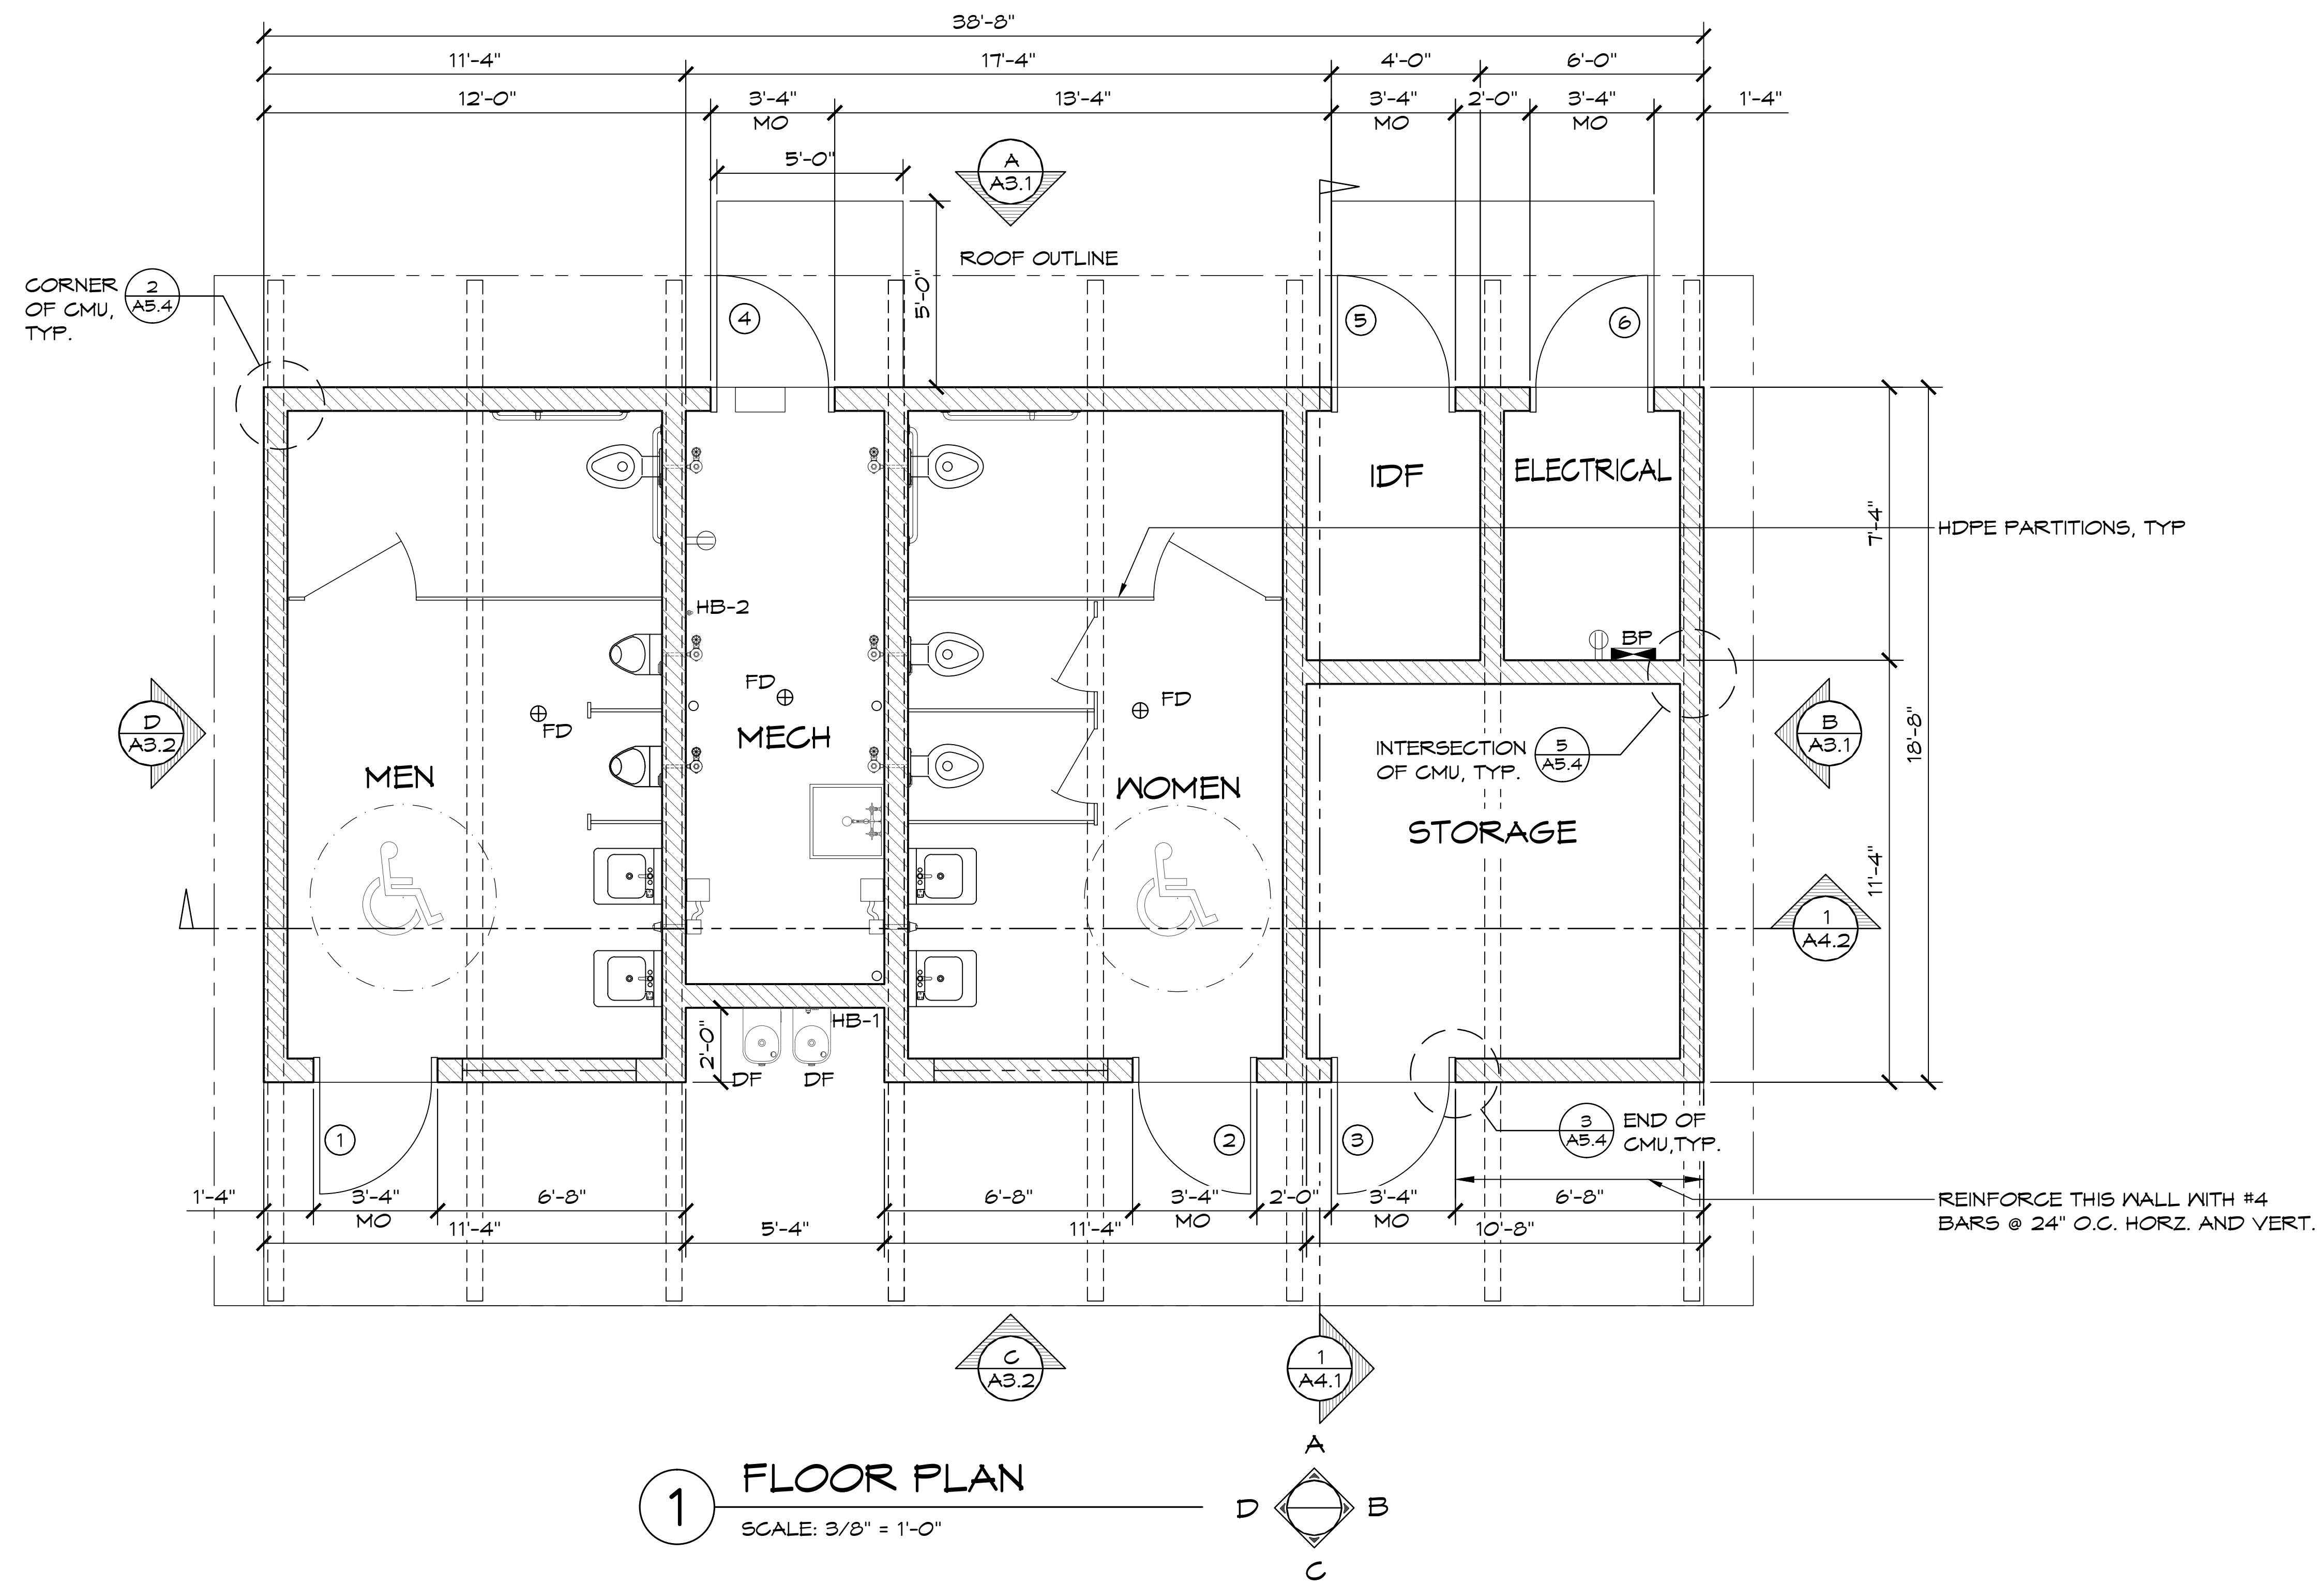


REV	DATE	BY	DESCRIPTION
1	4/14/2016	CR	CUSTOMER COMMENTS

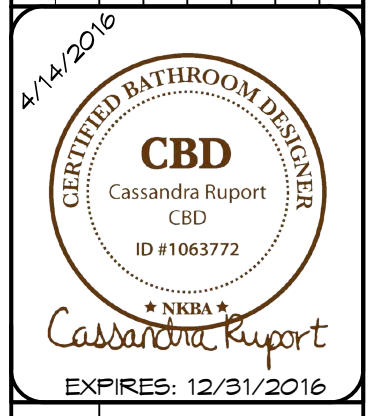

PRECISION STRUCTURAL ENGINEERING, INC.
2500 N. UNIVERSITY AVENUE, SUITE 100
ROSEBURG, OR 97470
PHONE: (503) 325-1000 FAX: (503) 325-1001
www.precisionstructural.com

ROMTEC
18240 NORTH BANK ROAD
ROSEBURG, OR 97470
(503) 486-3541 FAX (503) 486-0803


PROJECT: 2008 SIERRA IV MULTI-USER RESTROOM 4 STORAGE
PLAN SET# 18646
DATE: 03/09/2016
DRAWN BY: CR
SHEET NO. A2.1

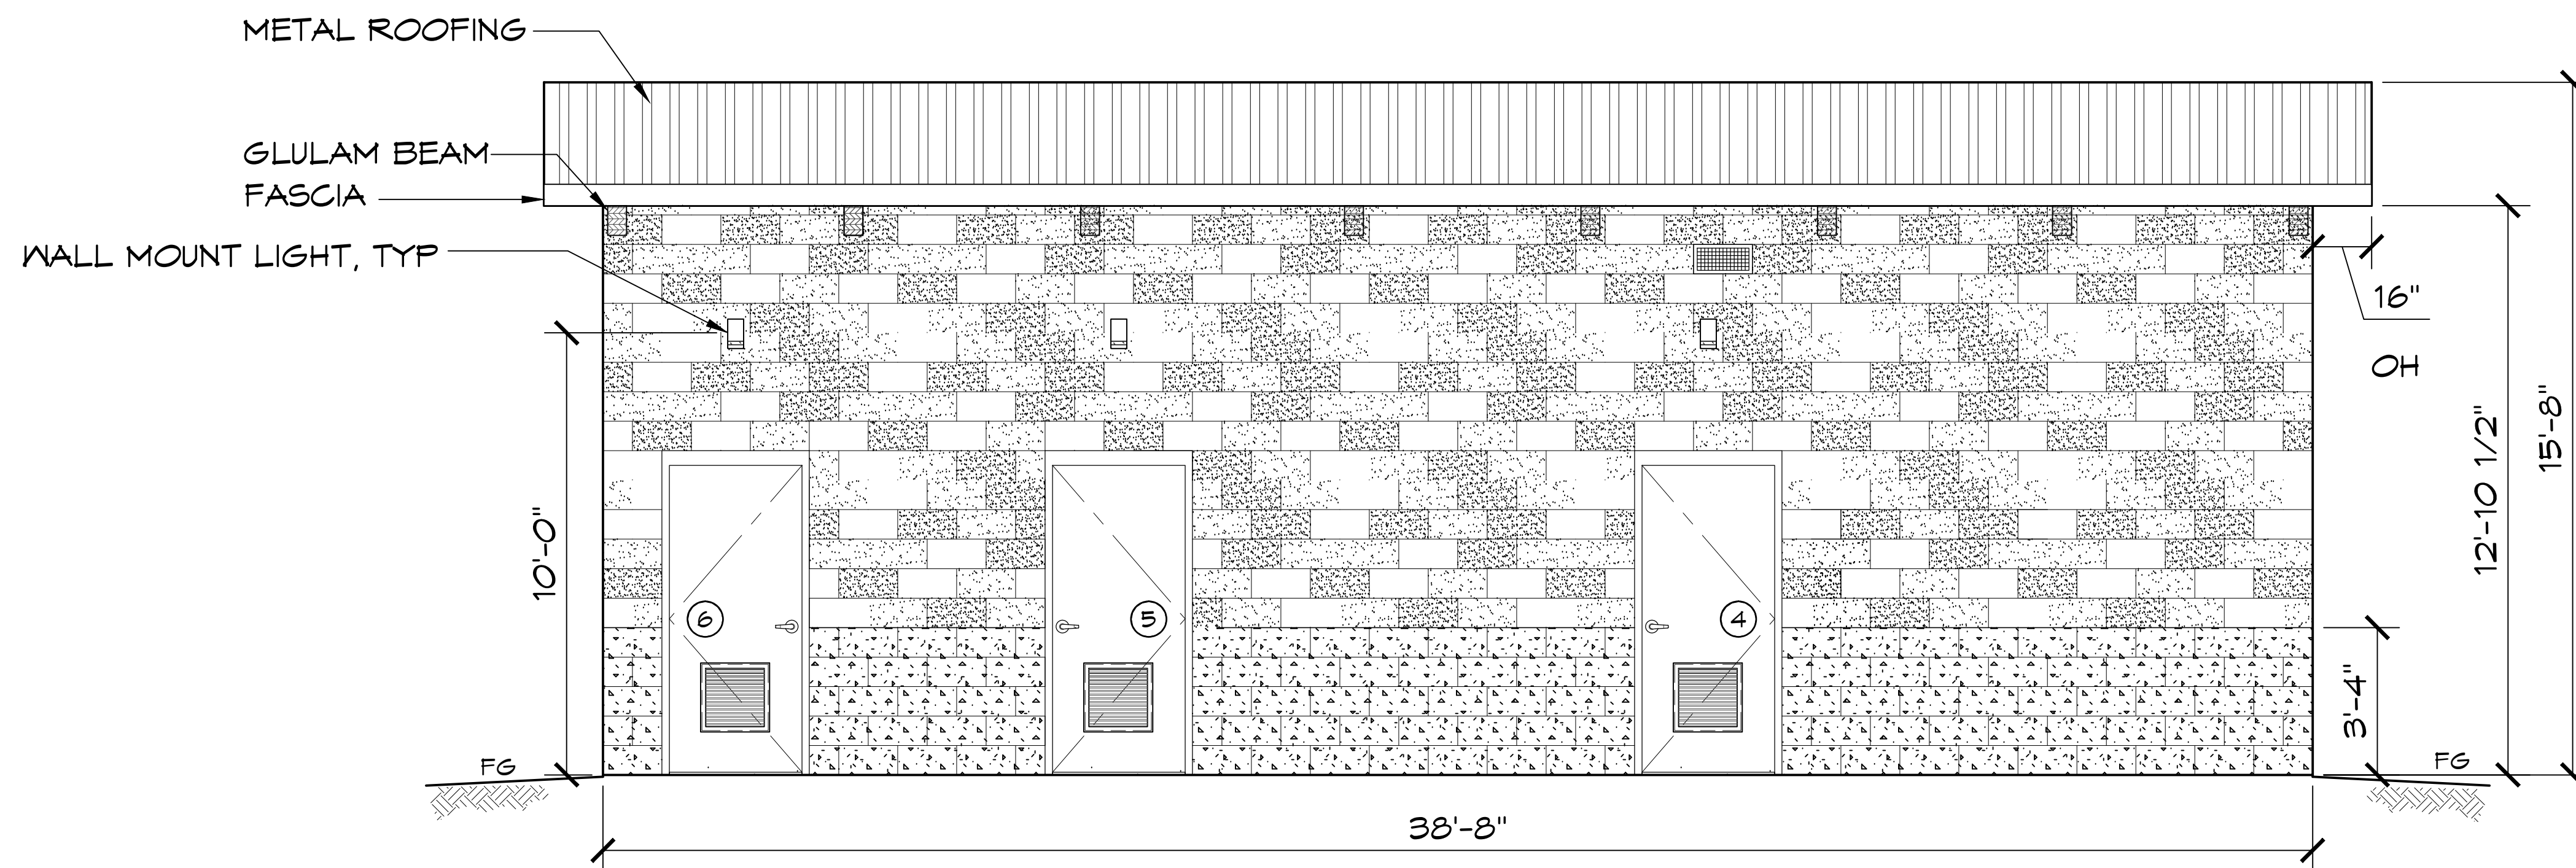

A ELEVATION VIEW
SCALE: 3/8" = 1'-0"


8" x 16" CMU PRECISION FACE
(COURSE 6 & ABOVE RANDOM
PATTERN REFER TO SHEET B1)
CONCRETE BLOCK WALL FULLY
REINFORCED RUNNING BOND PATTERN

8" x 16" CMU REGAL STONE FINISH
(FIRST 5 COURSES) CONCRETE BLOCK
WALL FULLY REINFORCED RUNNING
BOND PATTERN

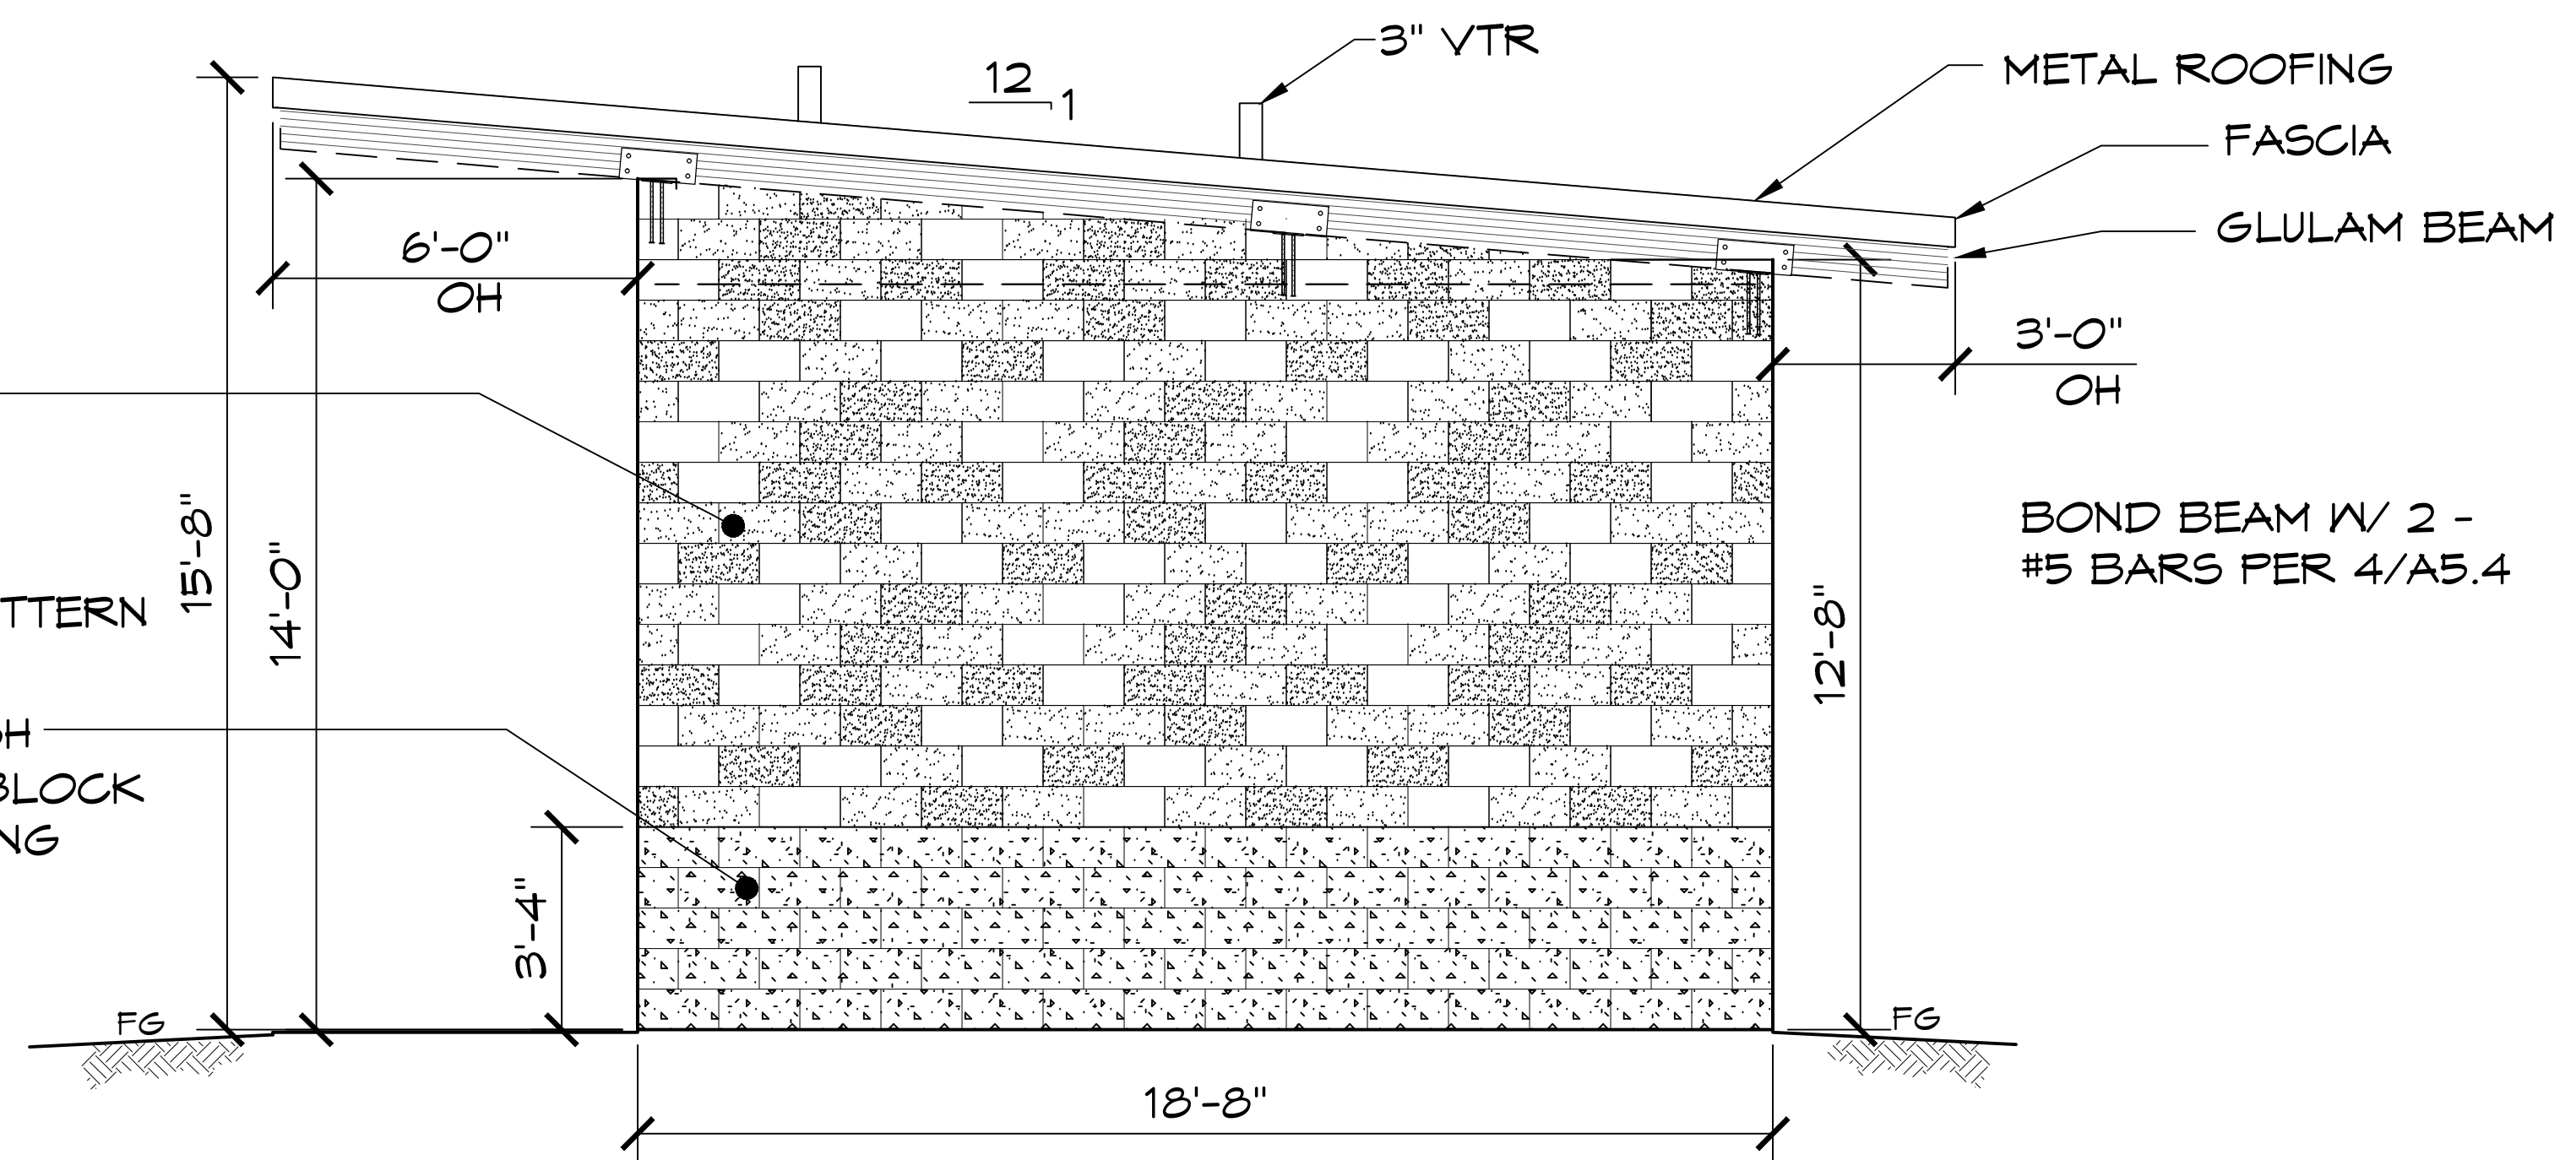

B ELEVATION VIEW
SCALE: 3/8" = 1'-0"

REV	DATE	BY	DESCRIPTION
1	4/14/2016	CR	CUSTOMER COMMENTS

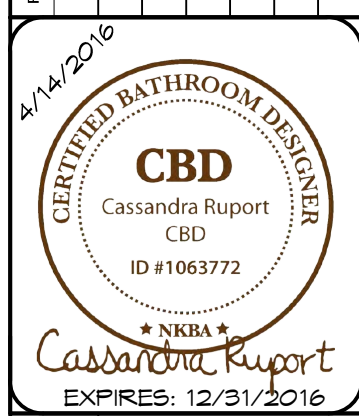

© 2016 ROMTEC, INC. ALL RIGHTS RESERVED. THESE PLANS AND DRAWINGS MAY NOT BE REPRODUCED OR TRANSMITTED IN ANY FORM OR BY ANY MEANS, ELECTRONIC OR MECHANICAL, WITHOUT THE WRITTEN PERMISSION OF ROMTEC, INC.

ROMTEC
Precision Structural Engineering, Inc.
www.romtec.com
18240 NORTH BANK ROAD
ROSEBURG, OR 97470
259 Main Street, Office
Phone: (541) 896-3541 Fax: (541) 896-3533
romtec.com

PROJECT: 2014 SIERRA IV MULTI-USER RESTROOM & STORAGE
RICHMAR PARK
SAN MARCOS, CALIFORNIA
SHEET TITLE:
EXTERIOR ELEVATIONS

PLAN SET#	18646
DATE:	03/09/2016
DRAWN BY:	CR
SHEET NO.	A3.1