

LEGEND		
SYMBOL	DESCRIPTION	AREA/ QUANTITY
	GABLE VENT	6
	2x8 WOOD FILLER WALL	2
	EXTERIOR WALL LIGHTS	6
	INTERIOR CEILING LIGHTS	7
	FLOOR DRAIN	4
	TWO ROLL TP DISPENSER	4
	TOWEL DISPENSER	6
	SOAP DISPENSER	5
	WALL FAUCET	2
	ELECTRICAL OUTLET	1
	GLU-LAM BEAM	6

4'-8" X 4'-0" ALUMINUM ROLL-UP CONCESSION WINDOW, STAINLESS STEEL COUNTER

WATER SERVICE INTO BUILDING CONFIRMED BY OWNER

1 1/2" WATER

4" SEWER TO SANITARY SEWER SYSTEM CONFIRMED BY OWNER


UNDERGROUND ELECTRICAL SERVICE VERIFY REQUIREMENTS FOR TYING INTO SERVICE UTILITY EQUIPMENT BY OTHERS.

OPTIONAL DRINKING FOUNTAIN

WALL TYPE SCHEDULE

8" REINFORCED CONCRETE MASONRY BLOCK WALL WITH MORTAR JOINTS, GROUTED SOLID ALL CELLS RUNNING BOND PATTERN.

THESE PLAN VIEW AND ELEVATION DRAWINGS ARE A PRELIMINARY ARCHITECTURAL REPRESENTATION OF THE BUILDING. ALL DIMENSIONS, FEATURES AND COMPONENTS SHOWN ON THESE PRELIMINARY DRAWINGS MAY OR MAY NOT BE PART OF THE QUOTE. PLEASE REFER TO THE "SCOPE OF SUPPLY AND SERVICES" LETTER PROVIDED WITH YOUR QUOTE FOR ROMTEC'S PROPOSED SCOPE OF SUPPLY.

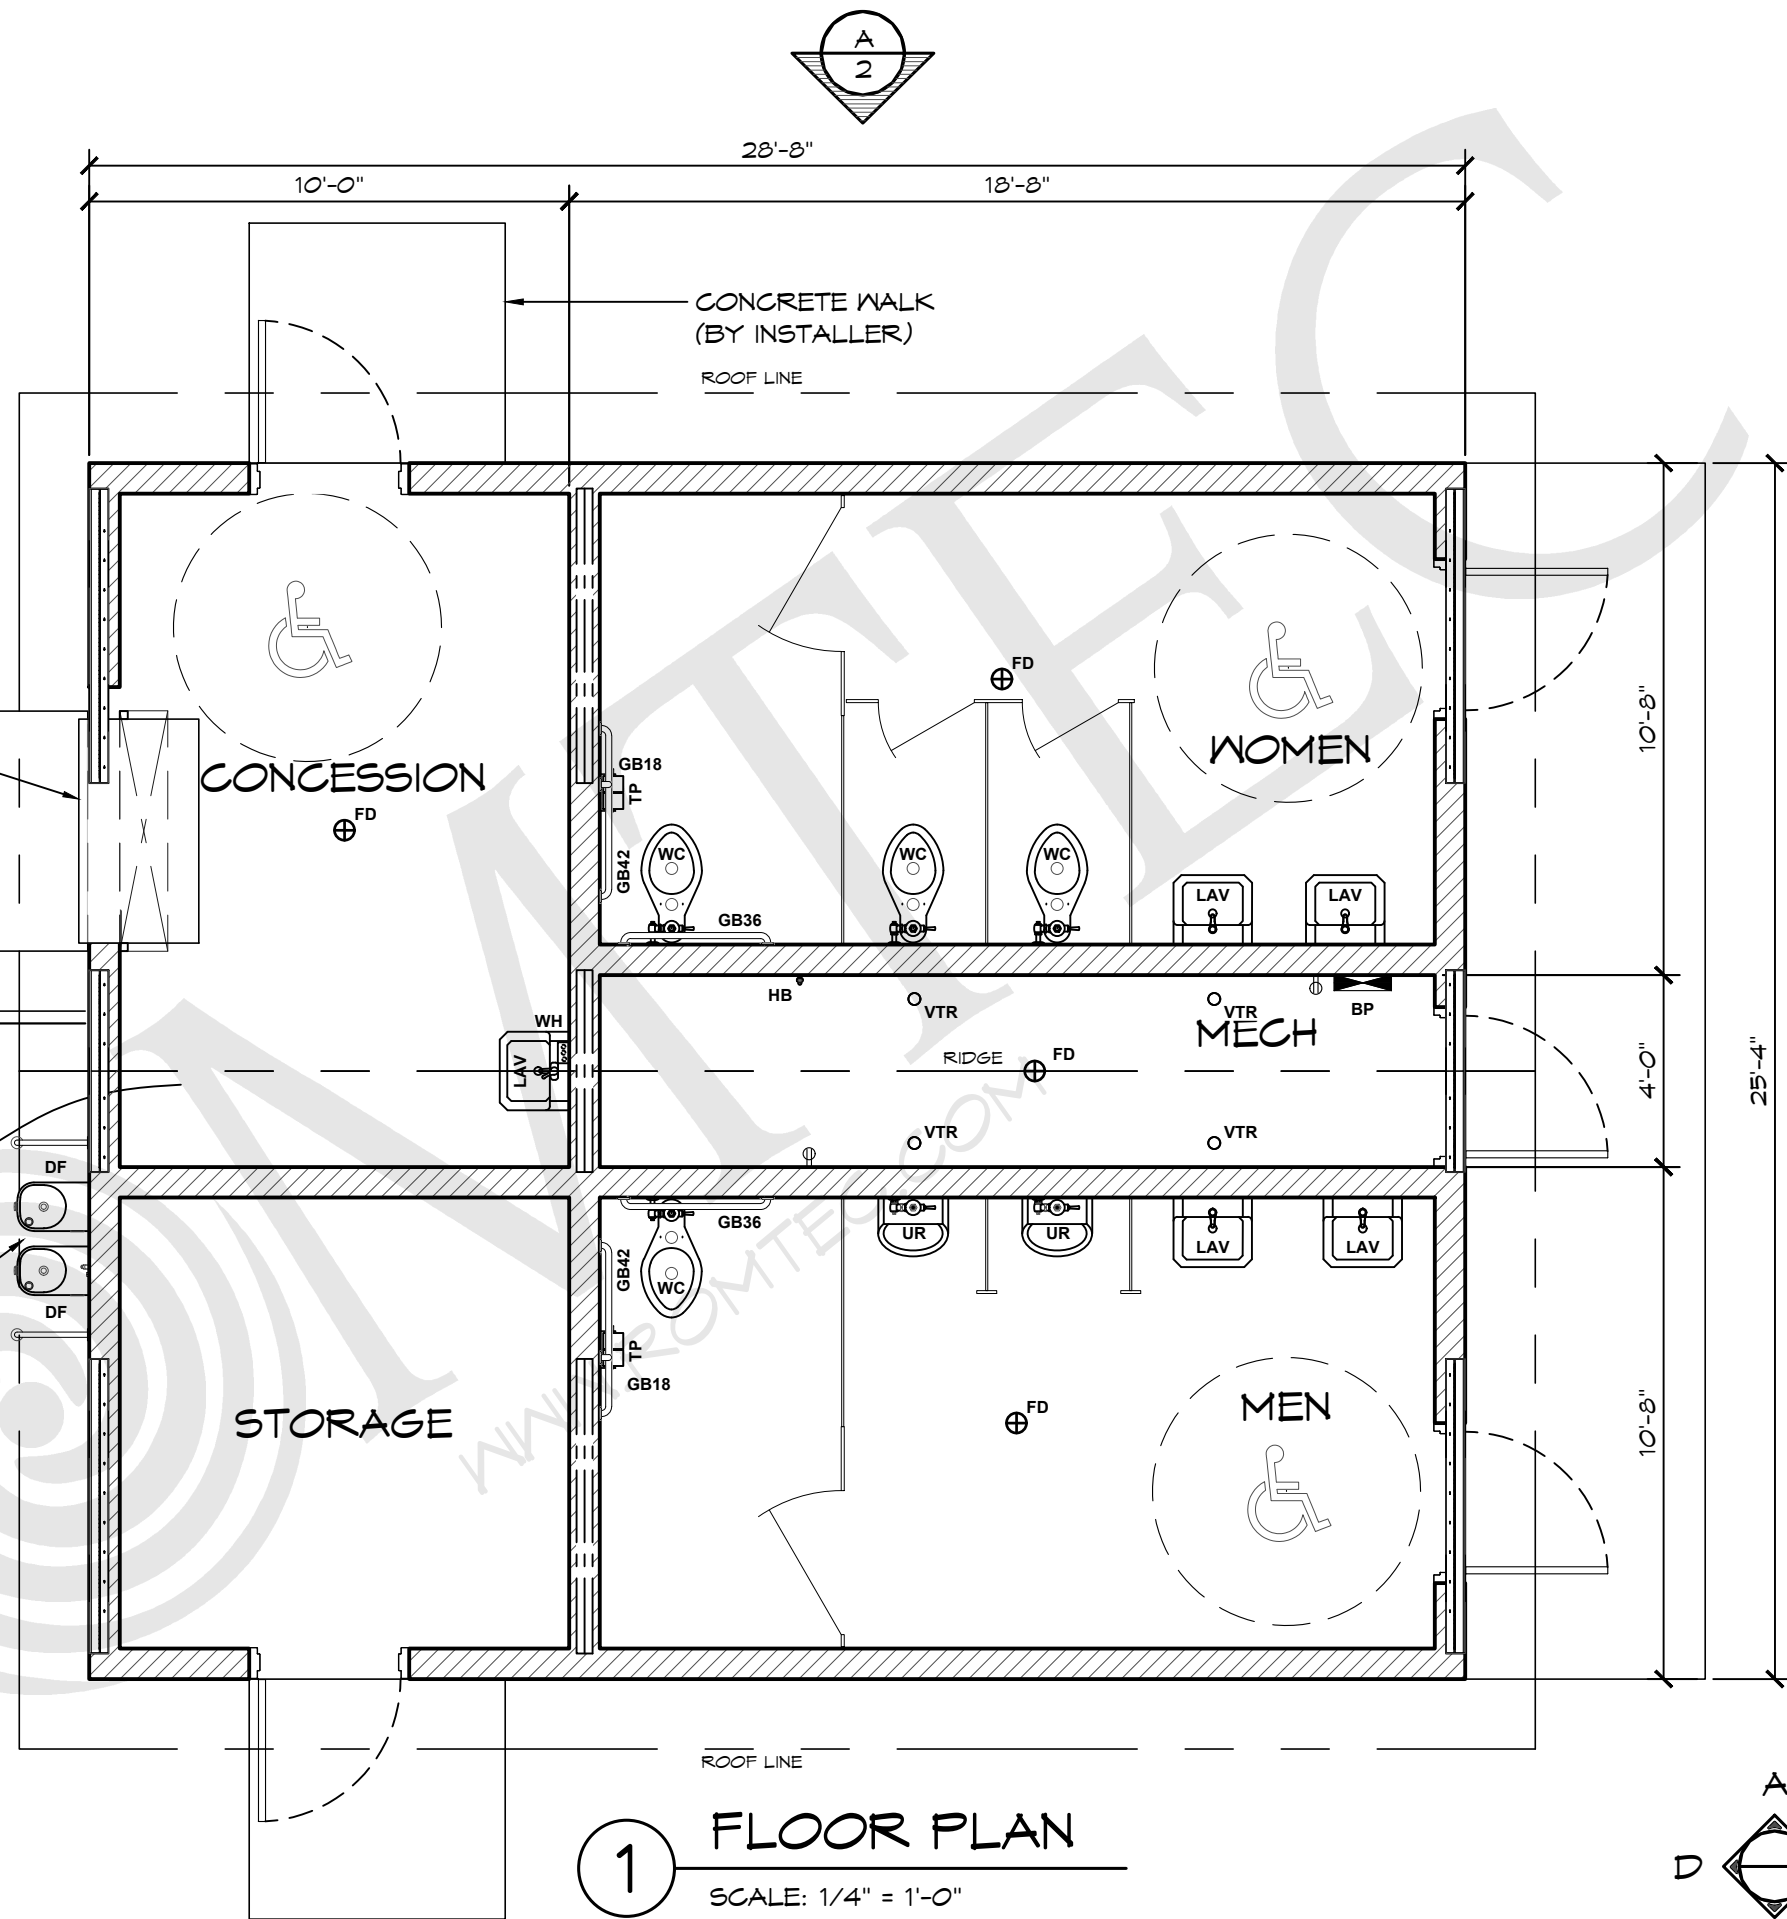

1 FLOOR PLAN
SCALE: 1/4" = 1'-0"

ROMTEC
18240 NORTH BANK ROAD - ROSEBURG, OR 97470
(541) 496-3541 FAX (541) 496-0803

PRELIMINARY

PROJECT: 2084 SIERRA III MULTI-USER RESTROOM W/ CONCESSION & STORAGE
CUSTOMER PROJECT LOCATION


PROJECT#: XXXX
MODEL#: 2084
DATE: 00/00/21
REVISIONS

REV.	DATE	BY

DRAWN BY: JS


SHEET NO. **01**

SHEET TITLE: FLOOR PLAN

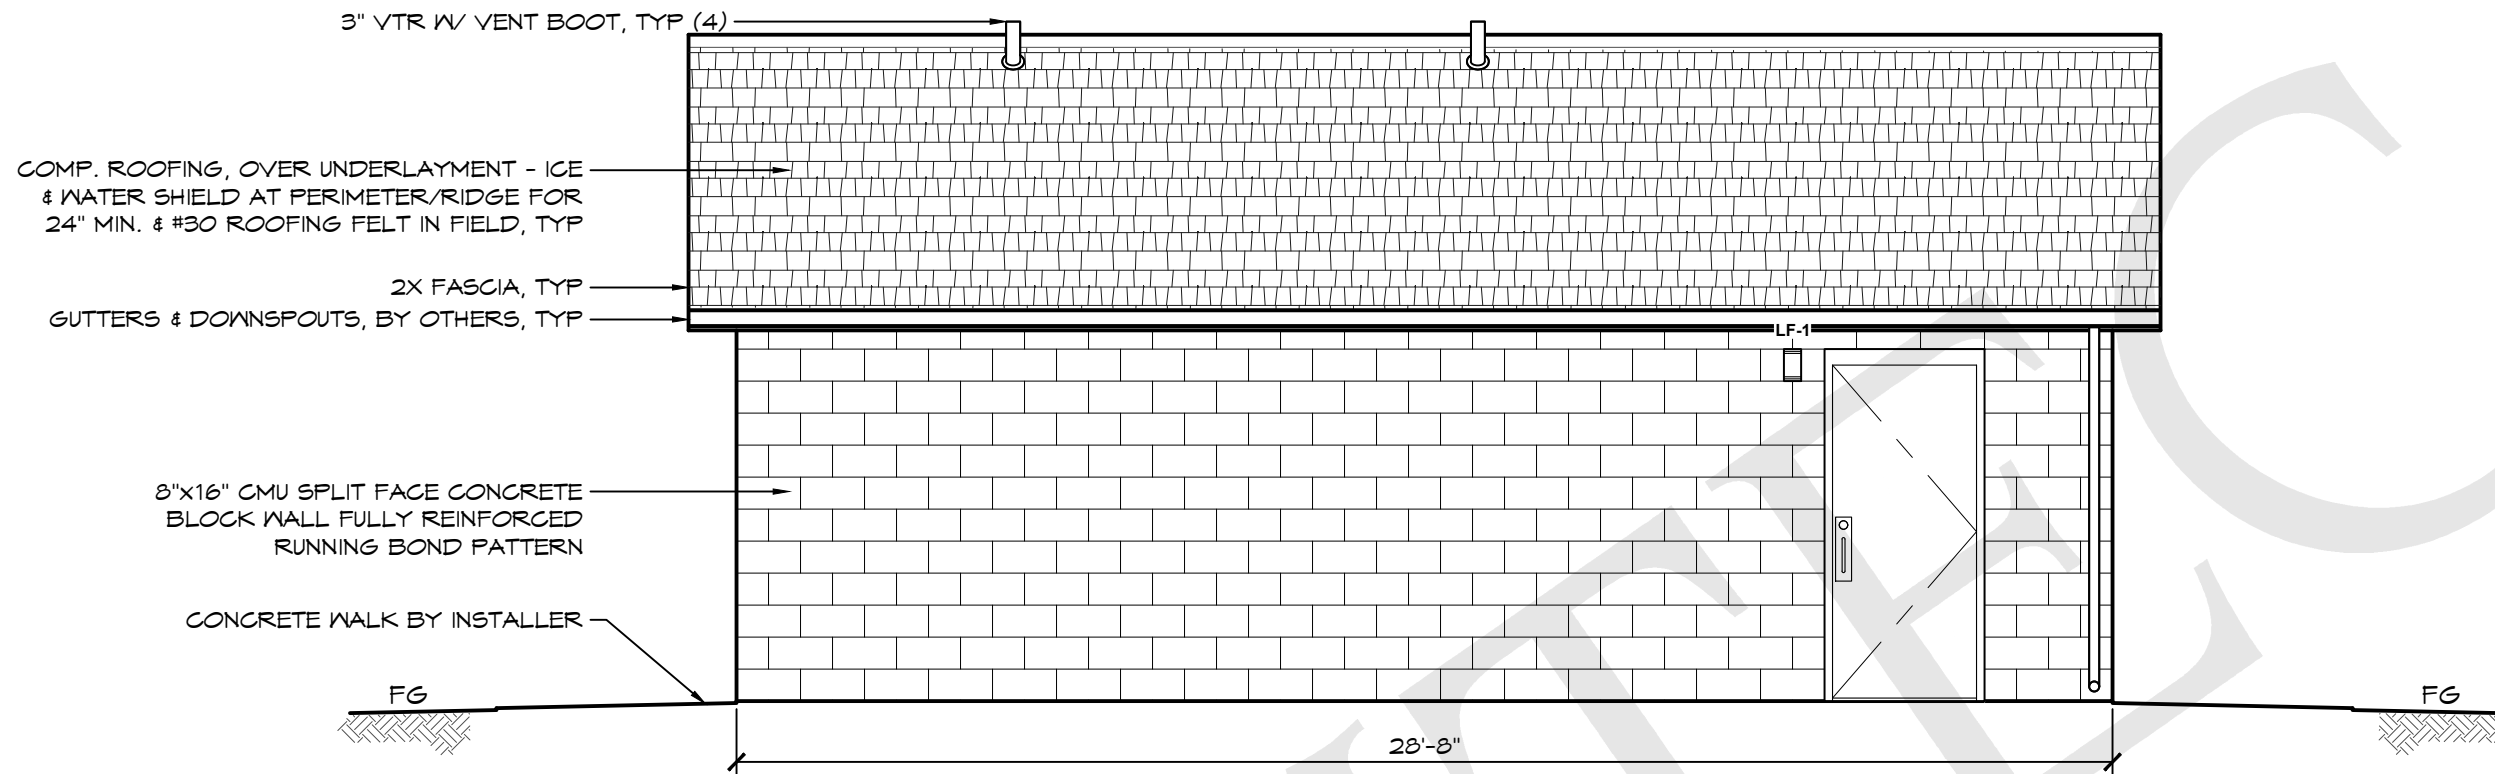

A ELEVATION VIEW
SCALE: 1/4" = 1'-0"

THESE PLAN VIEW AND ELEVATION DRAWINGS ARE A PRELIMINARY ARCHITECTURAL REPRESENTATION OF THE BUILDING. ALL DIMENSIONS, FEATURES AND COMPONENTS SHOWN ON THESE PRELIMINARY DRAWINGS MAY OR MAY NOT BE PART OF THE QUOTE. PLEASE REFER TO THE "SCOPE OF SUPPLY AND SERVICES" LETTER PROVIDED WITH YOUR QUOTE FOR ROMTEC'S PROPOSED SCOPE OF SUPPLY.

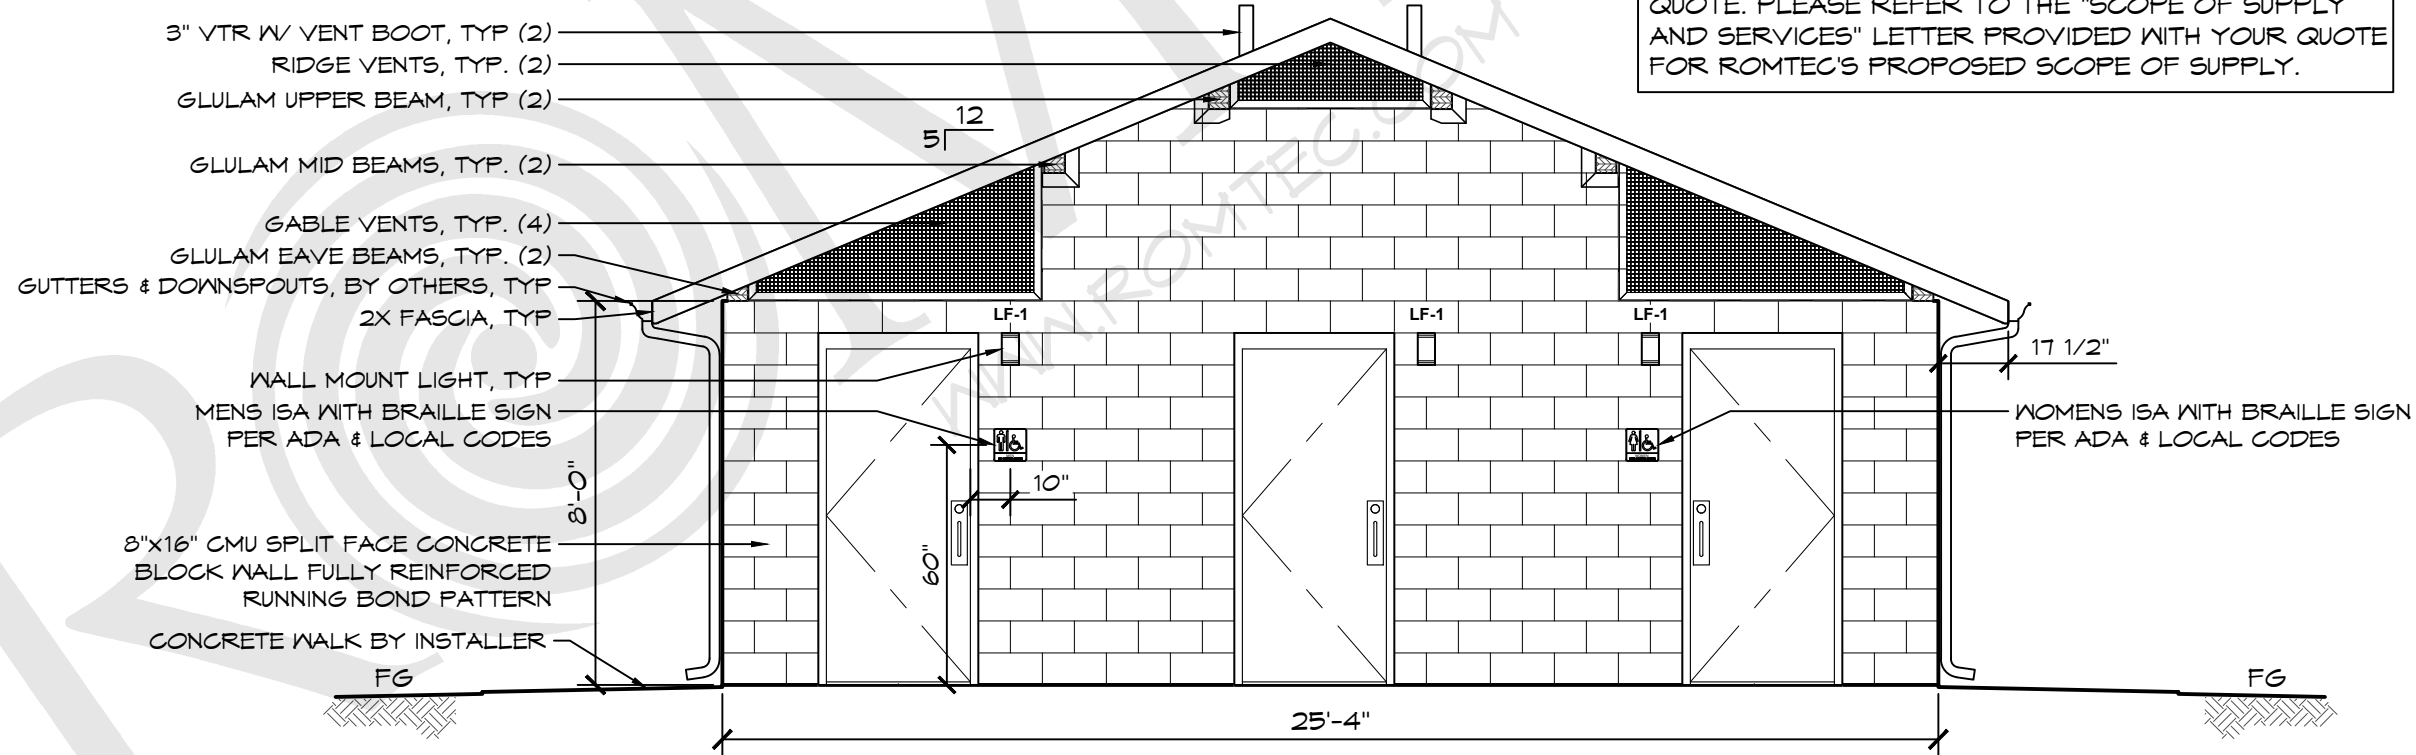

B ELEVATION VIEW
SCALE: 1/4" = 1'-0"

© 2021 ROMTEC, INC. ALL RIGHTS RESERVED. THESE PLANS AND DRAWINGS MAY NOT BE REPRODUCED, ADAPTED OR FURTHER DISTRIBUTED, AND NO BUILDINGS MAY BE CONSTRUCTED FROM THESE PLANS, WITHOUT THE WRITTEN PERMISSION OF ROMTEC, INC.

PROJECT: 2084 SIERRA III MULTUSER RESTROOM W/ CONCESSION & STORAGE
CUSTOMER PROJECT LOCATION

PROJECT#: XXXX
MODEL#: 2084
DATE: 00/00/21
REVISIONS
REV. DATE BY
DRAWN BY: JS