

LEGEND			LEGEND		
SYMBOL	DESCRIPTION	AREA/ QUANTITY	SYMBOL	DESCRIPTION	AREA/ QUANTITY
	GABLE VENT	4		ELECTRICAL OUTLET	1
	RIDGE VENT	2		TWO ROLL TP DISPENSER	11
	EXTERIOR WALL LIGHTS	6		TOWEL DISPENSER	4
	INTERIOR CEILING LIGHTS	10		SOAP DISPENSER	6
	FLOOR DRAIN	6			

WALL TYPE SCHEDULE


8" REINFORCED CONCRETE MASONRY BLOCK WALL WITH MORTAR JOINTS, GROUTED SOLID ALL CELLS RUNNING BOND PATTERN.

THESE PLAN VIEW AND ELEVATION DRAWINGS ARE A PRELIMINARY ARCHITECTURAL REPRESENTATION OF THE BUILDING. ALL DIMENSIONS, FEATURES AND COMPONENTS SHOWN ON THESE PRELIMINARY DRAWINGS MAY OR MAY NOT BE PART OF THE QUOTE. PLEASE REFER TO THE "SCOPE OF SUPPLY AND SERVICES" LETTER PROVIDED WITH YOUR QUOTE FOR ROMTEC'S PROPOSED SCOPE OF SUPPLY.

ROMTEC

18240 NORTH BANK ROAD - ROSEBURG, OR 97470
(541) 496-3541 FAX (541) 496-0803

PRELIMINARY


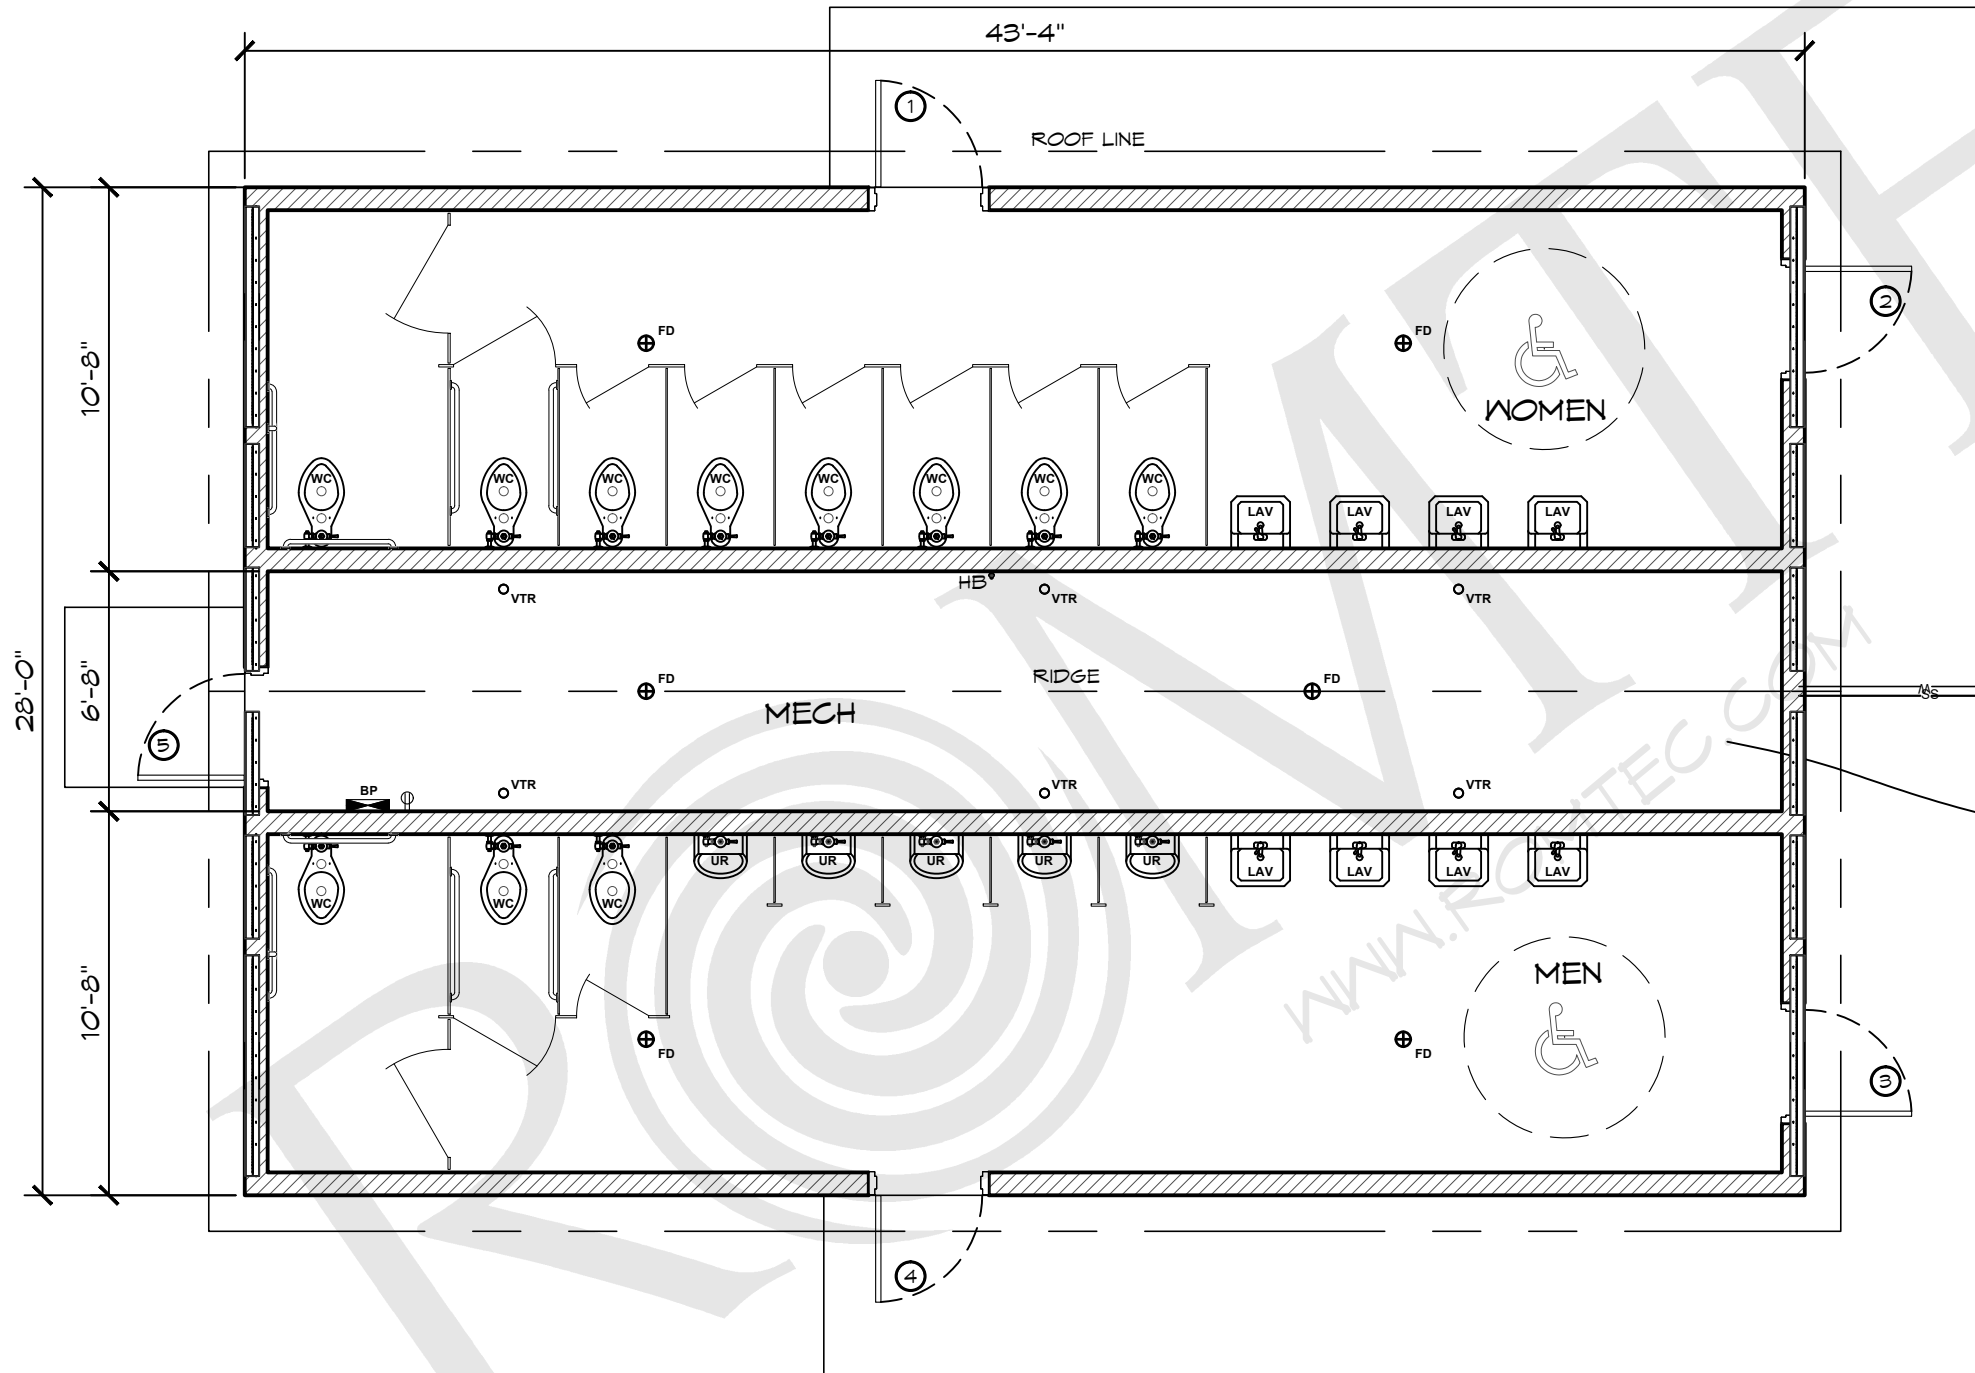


WATER SERVICE INTO BUILDING CONFIRMED BY OWNER
1 1/2" WATER
4" SEWER TO SANITARY SEWER SYSTEM CONFIRMED BY OWNER

UNDERGROUND ELECTRICAL SERVICE VERIFY REQUIREMENTS FOR TYING INTO SERVICE UTILITY EQUIPMENT BY OTHERS.

CONCRETE WALK (BY INSTALLER)

1 FLOOR PLAN
SCALE: 3/16" = 1'-0"

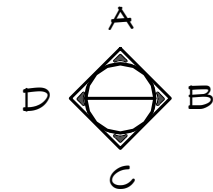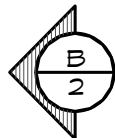

© 2021 ROMTEC, INC. ALL RIGHTS RESERVED. THESE PLANS AND DRAWINGS MAY NOT BE REPRODUCED, ADAPTED OR FURTHER DISTRIBUTED, AND NO BUILDINGS MAY BE CONSTRUCTED FROM THESE PLANS, WITHOUT THE WRITTEN PERMISSION OF ROMTEC, INC.


PROJECT: 2099 SIERRA IV MULT-USER
CUSTOMER PROJECT LOCATION

PROJECT#:	XXXX	
MODEL#:	2099	
DATE:	00/00/11	
REVISIONS		
REV.	DATE	BY
DRAWN BY:	JS	

SHEET TITLE: FLOOR PLAN


SHEET NO.

01

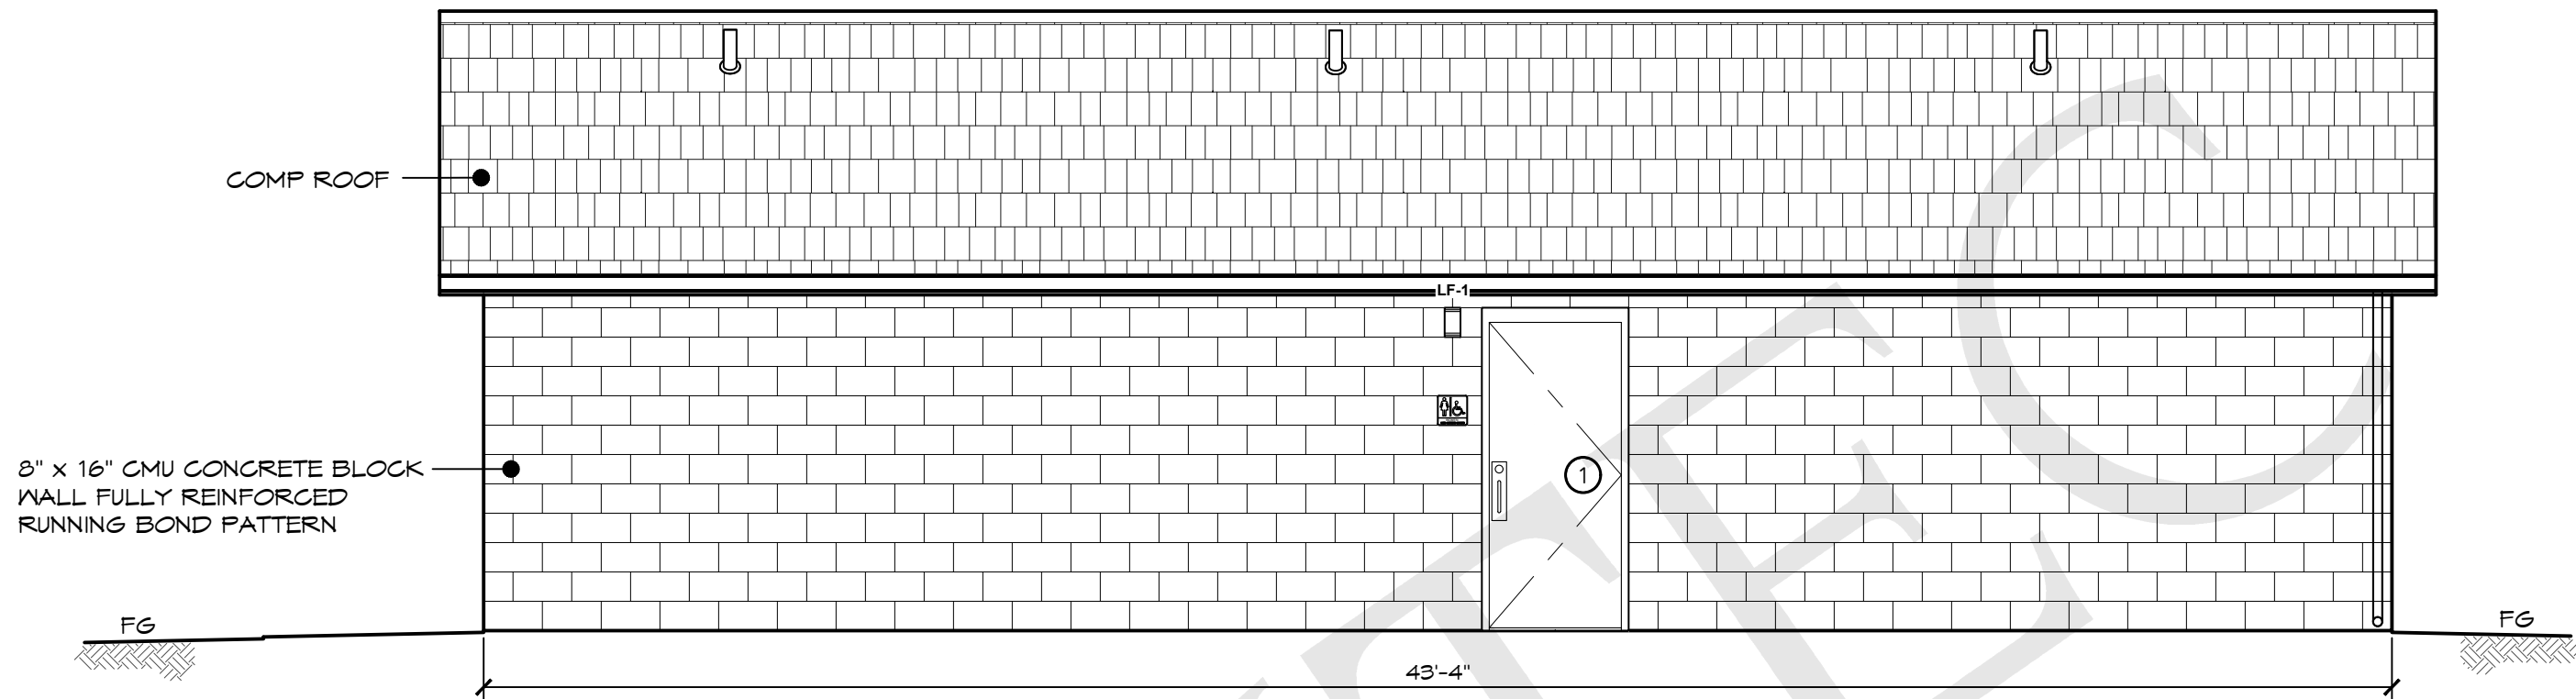

A ELEVATION VIEW
SCALE: 1/4" = 1'-0"

THESE PLAN VIEW AND ELEVATION DRAWINGS ARE A PRELIMINARY ARCHITECTURAL REPRESENTATION OF THE BUILDING. ALL DIMENSIONS, FEATURES AND COMPONENTS SHOWN ON THESE PRELIMINARY DRAWINGS MAY OR MAY NOT BE PART OF THE QUOTE. PLEASE REFER TO THE "SCOPE OF SUPPLY AND SERVICES" LETTER PROVIDED WITH YOUR QUOTE FOR ROMTEC'S PROPOSED SCOPE OF SUPPLY.

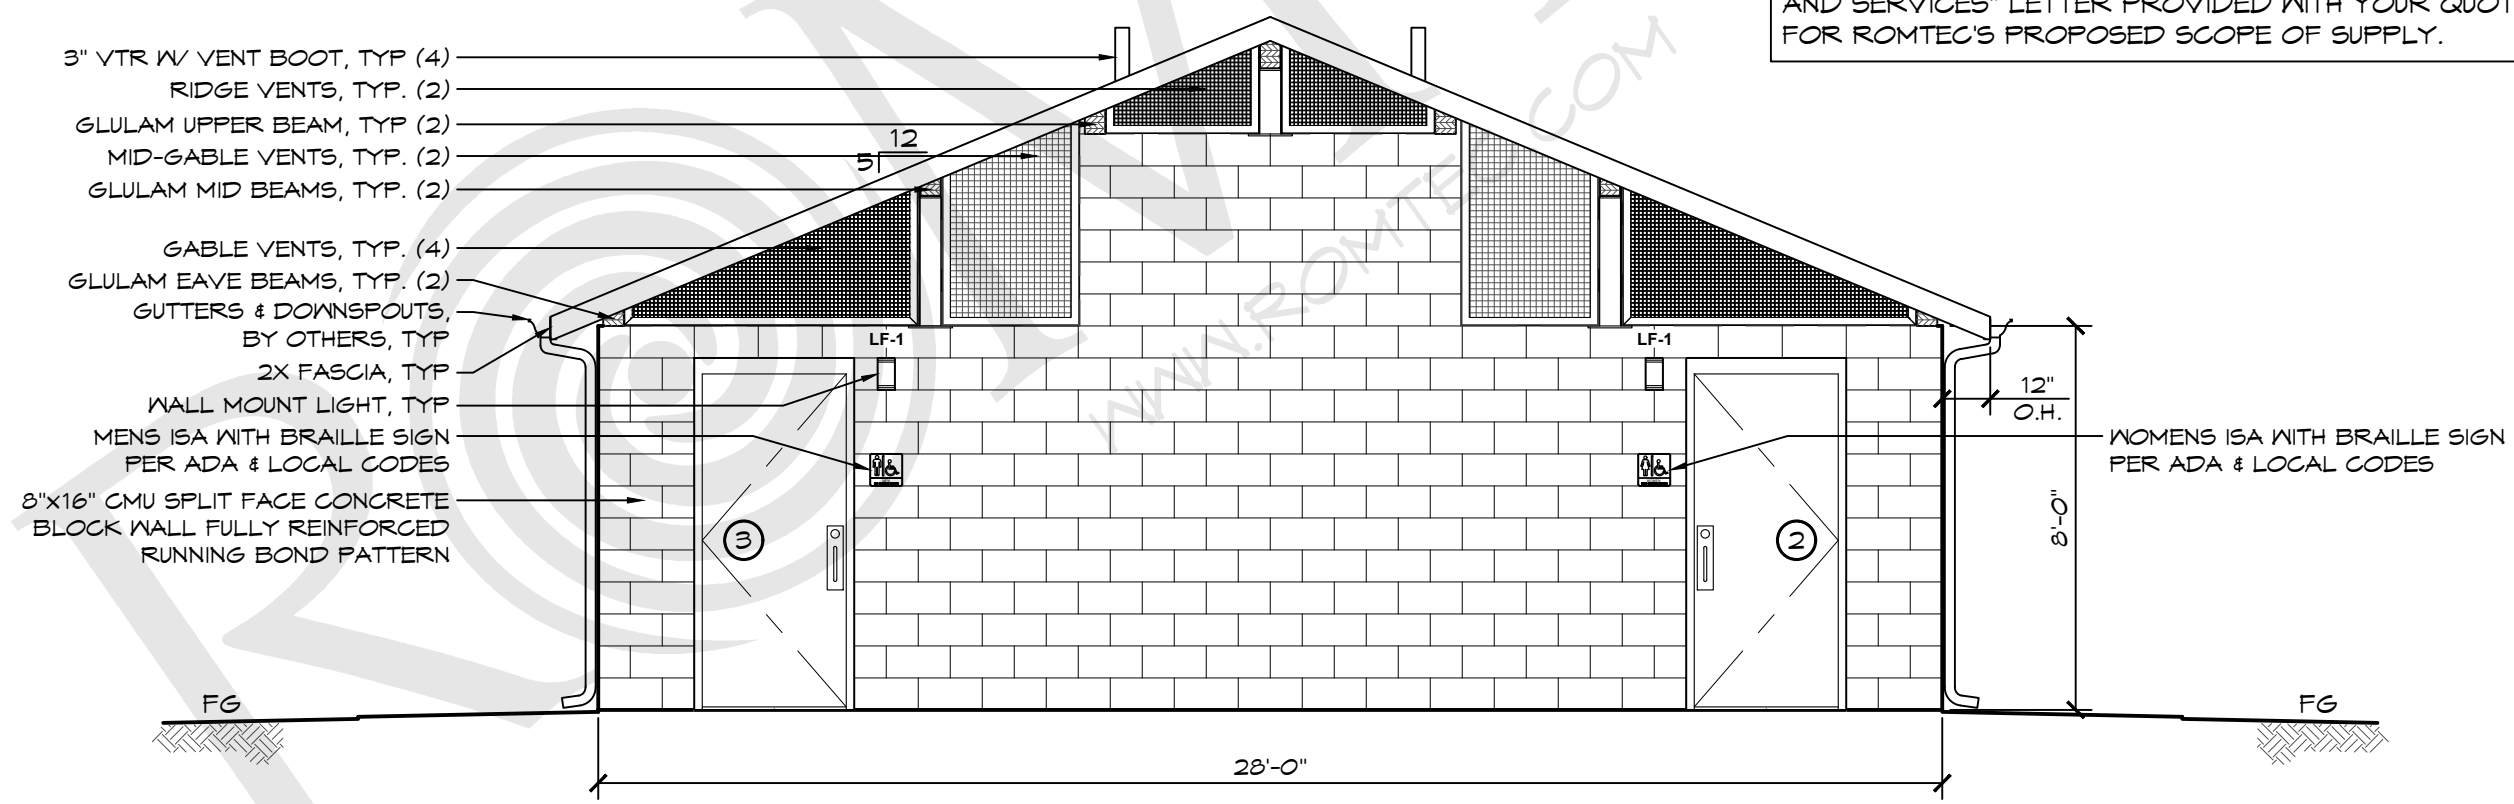

B ELEVATION VIEW
SCALE: 1/4" = 1'-0"

© 2021 ROMTEC, INC. ALL RIGHTS RESERVED. THESE PLANS AND DRAWINGS MAY NOT BE REPRODUCED, ADAPTED OR FURTHER DISTRIBUTED, AND NO BUILDINGS MAY BE CONSTRUCTED FROM THESE PLANS, WITHOUT THE WRITTEN PERMISSION OF ROMTEC, INC.

PROJECT: 2099 SIERRA IV MULTI-USER
CUSTOMER PROJECT LOCATION

PROJECT#:	XXXX
MODEL#:	2099
DATE:	00/00/11
REVISIONS	
REV.	DATE
BY	
DRAWN BY:	JS

SHEET NO. 02