


LEGEND		
SYMBOL	DESCRIPTION	AREA/ QUANTITY
	GABLE VENT	2
	RIDGE VENT	2
	LOUVERED GABLE VENT	2
	2X6 WOOD FILLER WALL	2
	EXTERIOR WALL LIGHTS	5
	INTERIOR CEILING LIGHTS	6
	FLOOR DRAIN	4
	ELECTRICAL OUTLET	1
	TWO ROLL TP DISPENSER	3
	TOWEL DISPENSER	2
	SOAP DISPENSER	2
	WALL FAUCET	1

WALL TYPE SCHEDULE

8" REINFORCED CONCRETE MASONRY BLOCK WALL WITH MORTAR JOINTS, GROUTED SOLID ALL CELLS RUNNING BOND PATTERN.

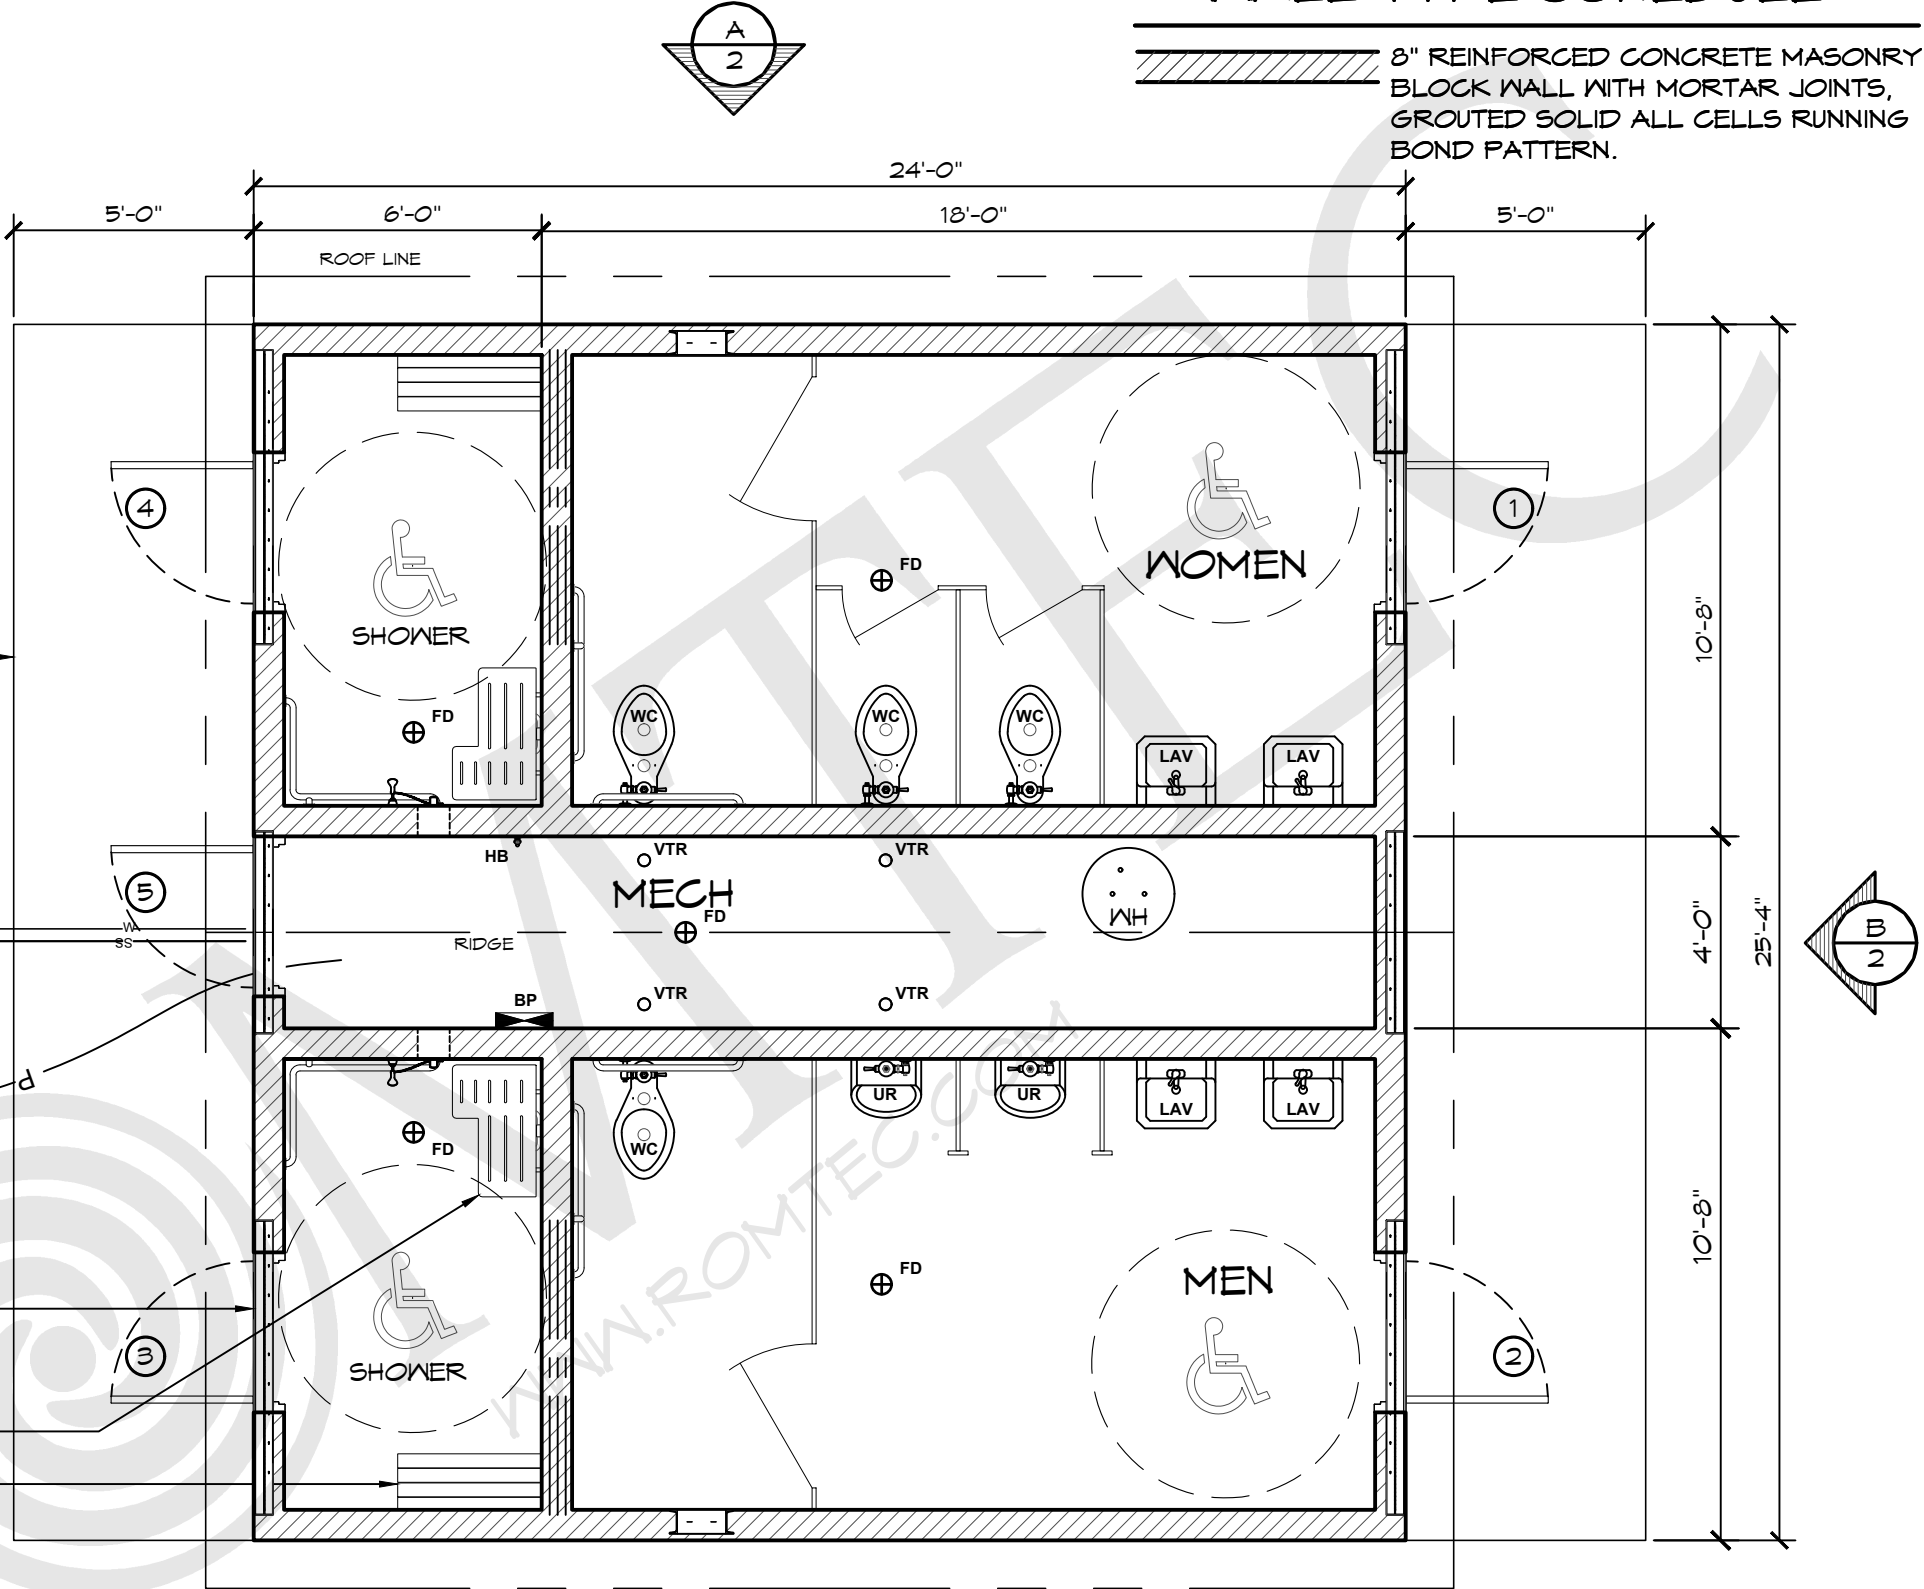

THESE PLAN VIEW AND ELEVATION DRAWINGS ARE A PRELIMINARY ARCHITECTURAL REPRESENTATION OF THE BUILDING. ALL DIMENSIONS, FEATURES AND COMPONENTS SHOWN ON THESE PRELIMINARY DRAWINGS MAY OR MAY NOT BE PART OF THE QUOTE. PLEASE REFER TO THE "SCOPE OF SUPPLY AND SERVICES" LETTER PROVIDED WITH YOUR QUOTE FOR ROMTEC'S PROPOSED SCOPE OF SUPPLY.

© 2021 ROMTEC, INC. ALL RIGHTS RESERVED. THESE PLANS AND DRAWINGS MAY NOT BE REPRODUCED, ADAPTED OR FURTHER DISTRIBUTED, AND NO BUILDINGS MAY BE CONSTRUCTED FROM THESE PLANS, WITHOUT THE WRITTEN PERMISSION OF ROMTEC, INC.

PROJECT: 2090 SIERRA IV MULTI USER RESTROOM, TWO PRIVATE SHOWERS

CUSTOMER

PROJECT

LOCATION

SHEET TITLE: FLOOR PLAN

PROJECT#:		XXXX	
MODEL#:		2090	
DATE:		00/00/11	
REVISIONS			
REV.		DATE:	
DRAWN BY:		JS	


SHEET NO.

01

ROMTEC


18240 NORTH BANK ROAD - ROSEBURG, OR 97470
(541) 496-3541 FAX (541) 496-0803

PRELIMINARY

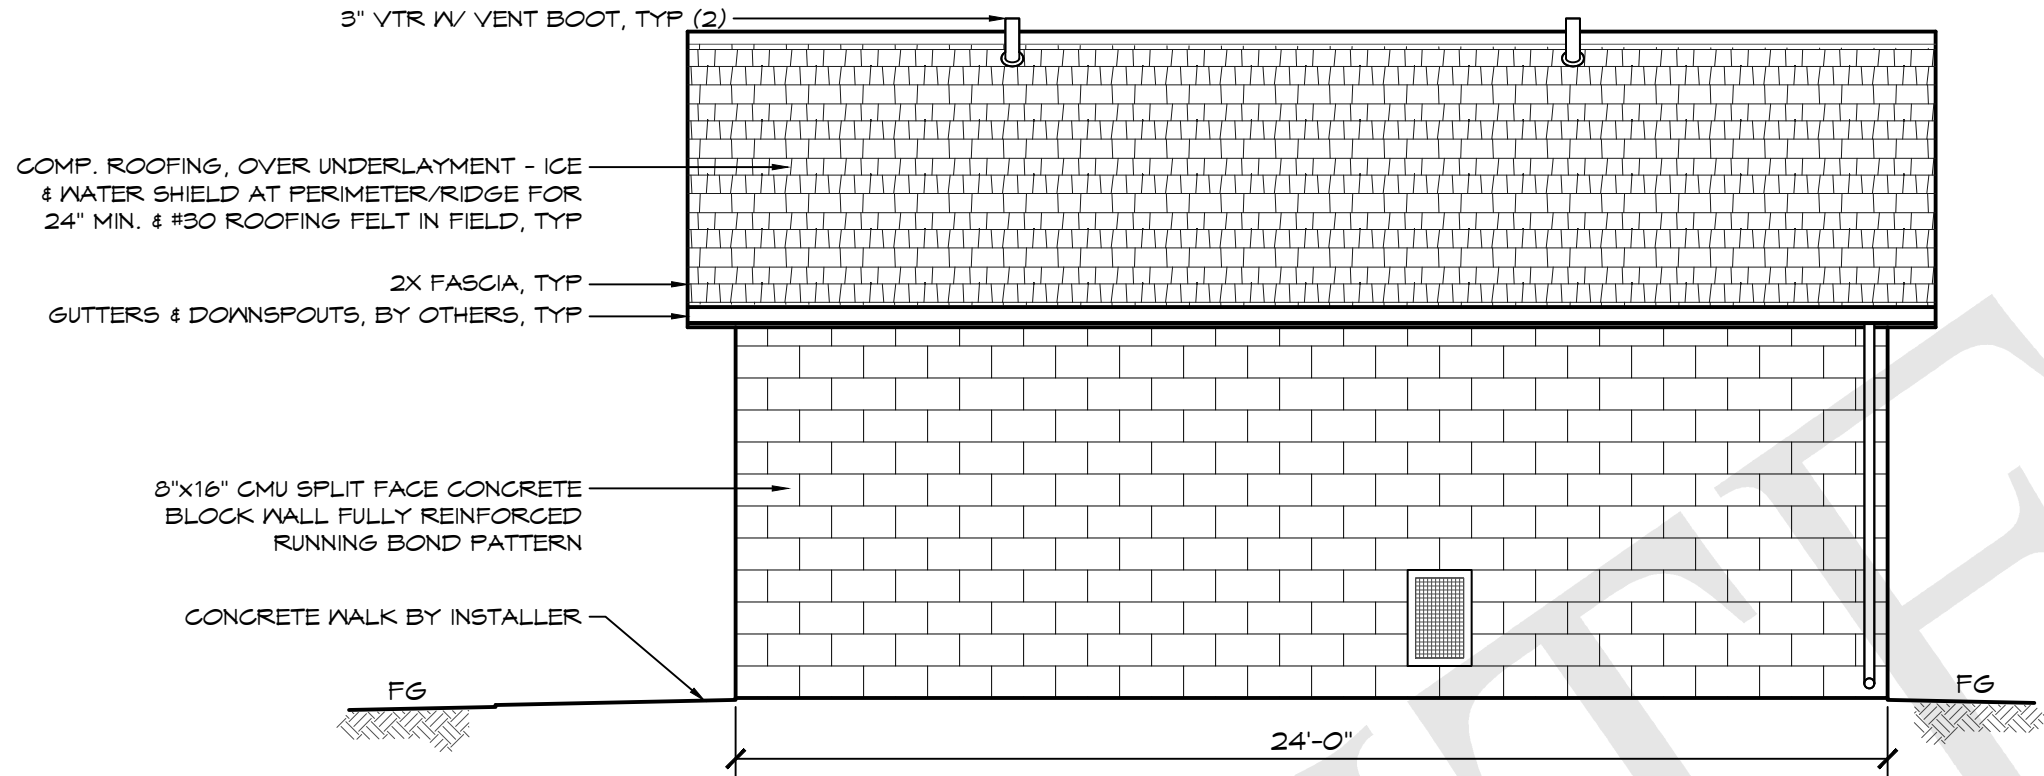

A ELEVATION VIEW
SCALE: 1/4" = 1'-0"

THESE PLAN VIEW AND ELEVATION DRAWINGS ARE A PRELIMINARY ARCHITECTURAL REPRESENTATION OF THE BUILDING. ALL DIMENSIONS, FEATURES AND COMPONENTS SHOWN ON THESE PRELIMINARY DRAWINGS MAY OR MAY NOT BE PART OF THE QUOTE. PLEASE REFER TO THE "SCOPE OF SUPPLY AND SERVICES" LETTER PROVIDED WITH YOUR QUOTE FOR ROMTEC'S PROPOSED SCOPE OF SUPPLY.

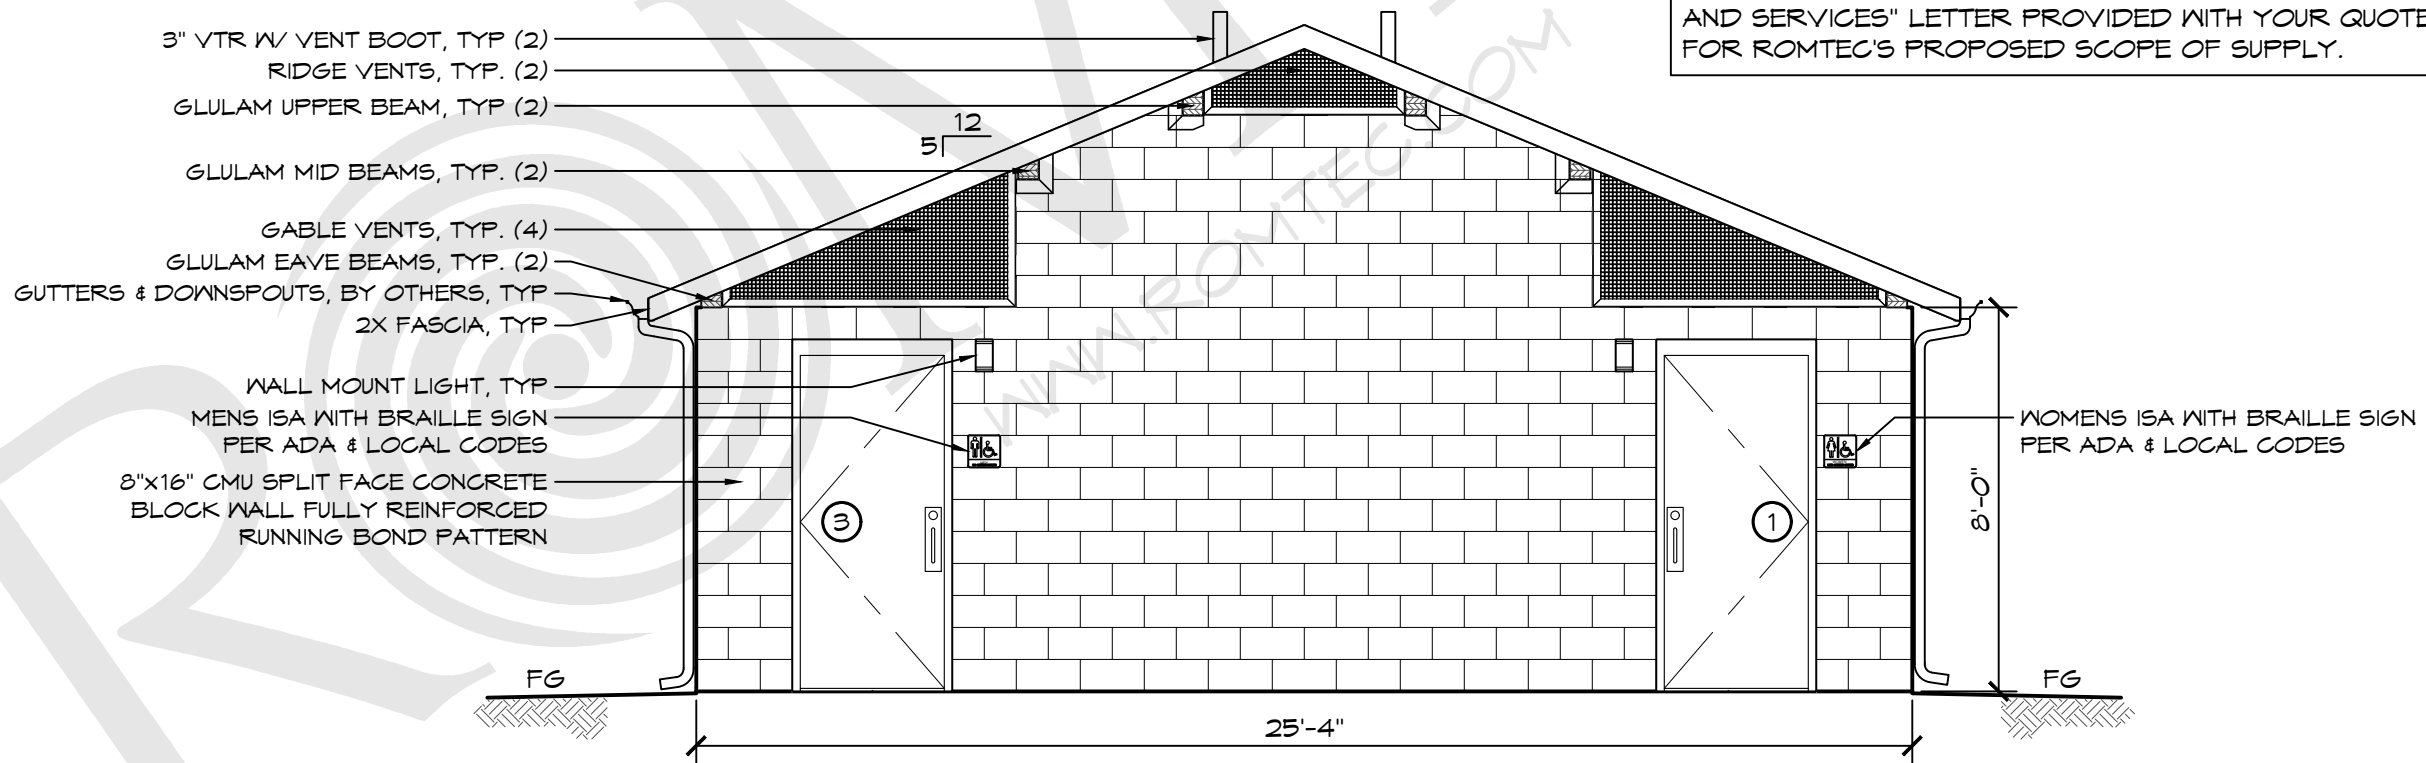

B ELEVATION VIEW
SCALE: 1/4" = 1'-0"

© 2021 ROMTEC, INC. ALL RIGHTS RESERVED. THESE PLANS AND DRAWINGS MAY NOT BE REPRODUCED, ADAPTED OR FURTHER DISTRIBUTED, AND NO BUILDINGS MAY BE CONSTRUCTED FROM THESE PLANS, WITHOUT THE WRITTEN PERMISSION OF ROMTEC, INC.

PROJECT: 2090 SIERRA IV MULTI USER RESTROOM, TWO PRIVATE SHOWERS

CUSTOMER

PROJECT

LOCATION

PROJECT#:

XXXX

MODEL#:

2090

DATE:

00/00/11

REVISIONS

REV. DATE BY

DRAWN BY:

JS

SHEET NO.

02

SHEET TITLE: ELEVATION VIEW