

LEGEND		
SYMBOL	DESCRIPTION	AREA/ QUANTITY
	GABLE VENT	2
	LOUVERED GABLE VENT	2
	RIDGE VENT	2
	EXTERIOR WALL LIGHTS	4
	INTERIOR CEILING LIGHTS	7
	FLOOR DRAIN	7
	ELECTRICAL OUTLET	

WATER SERVICE
INTO BUILDING
CONFIRMED BY
OWNER

1 1/2" WATER


4" SEWER
TO SANITARY
SEWER SYSTEM
CONFIRMED BY
OWNER

UNDERGROUND ELECTRICAL
SERVICE VERIFY
REQUIREMENTS FOR TYING
INTO SERVICE UTILITY
EQUIPMENT BY OTHERS.


WALL TYPE SCHEDULE

- 8" REINFORCED CONCRETE MASONRY BLOCK WALL WITH MORTAR JOINTS, GROUTED SOLID ALL CELLS RUNNING BOND PATTERN.
- 6" REINFORCED CONCRETE MASONRY BLOCK WALL WITH MORTAR JOINTS, GROUTED SOLID ALL CELLS RUNNING BOND PATTERN.

THESE PLAN VIEW AND ELEVATION DRAWINGS ARE A PRELIMINARY ARCHITECTURAL REPRESENTATION OF THE BUILDING. ALL DIMENSIONS, FEATURES AND COMPONENTS SHOWN ON THESE PRELIMINARY DRAWINGS MAY OR MAY NOT BE PART OF THE QUOTE. PLEASE REFER TO THE "SCOPE OF SUPPLY AND SERVICES" LETTER PROVIDED WITH YOUR QUOTE FOR ROMTEC'S PROPOSED SCOPE OF SUPPLY.

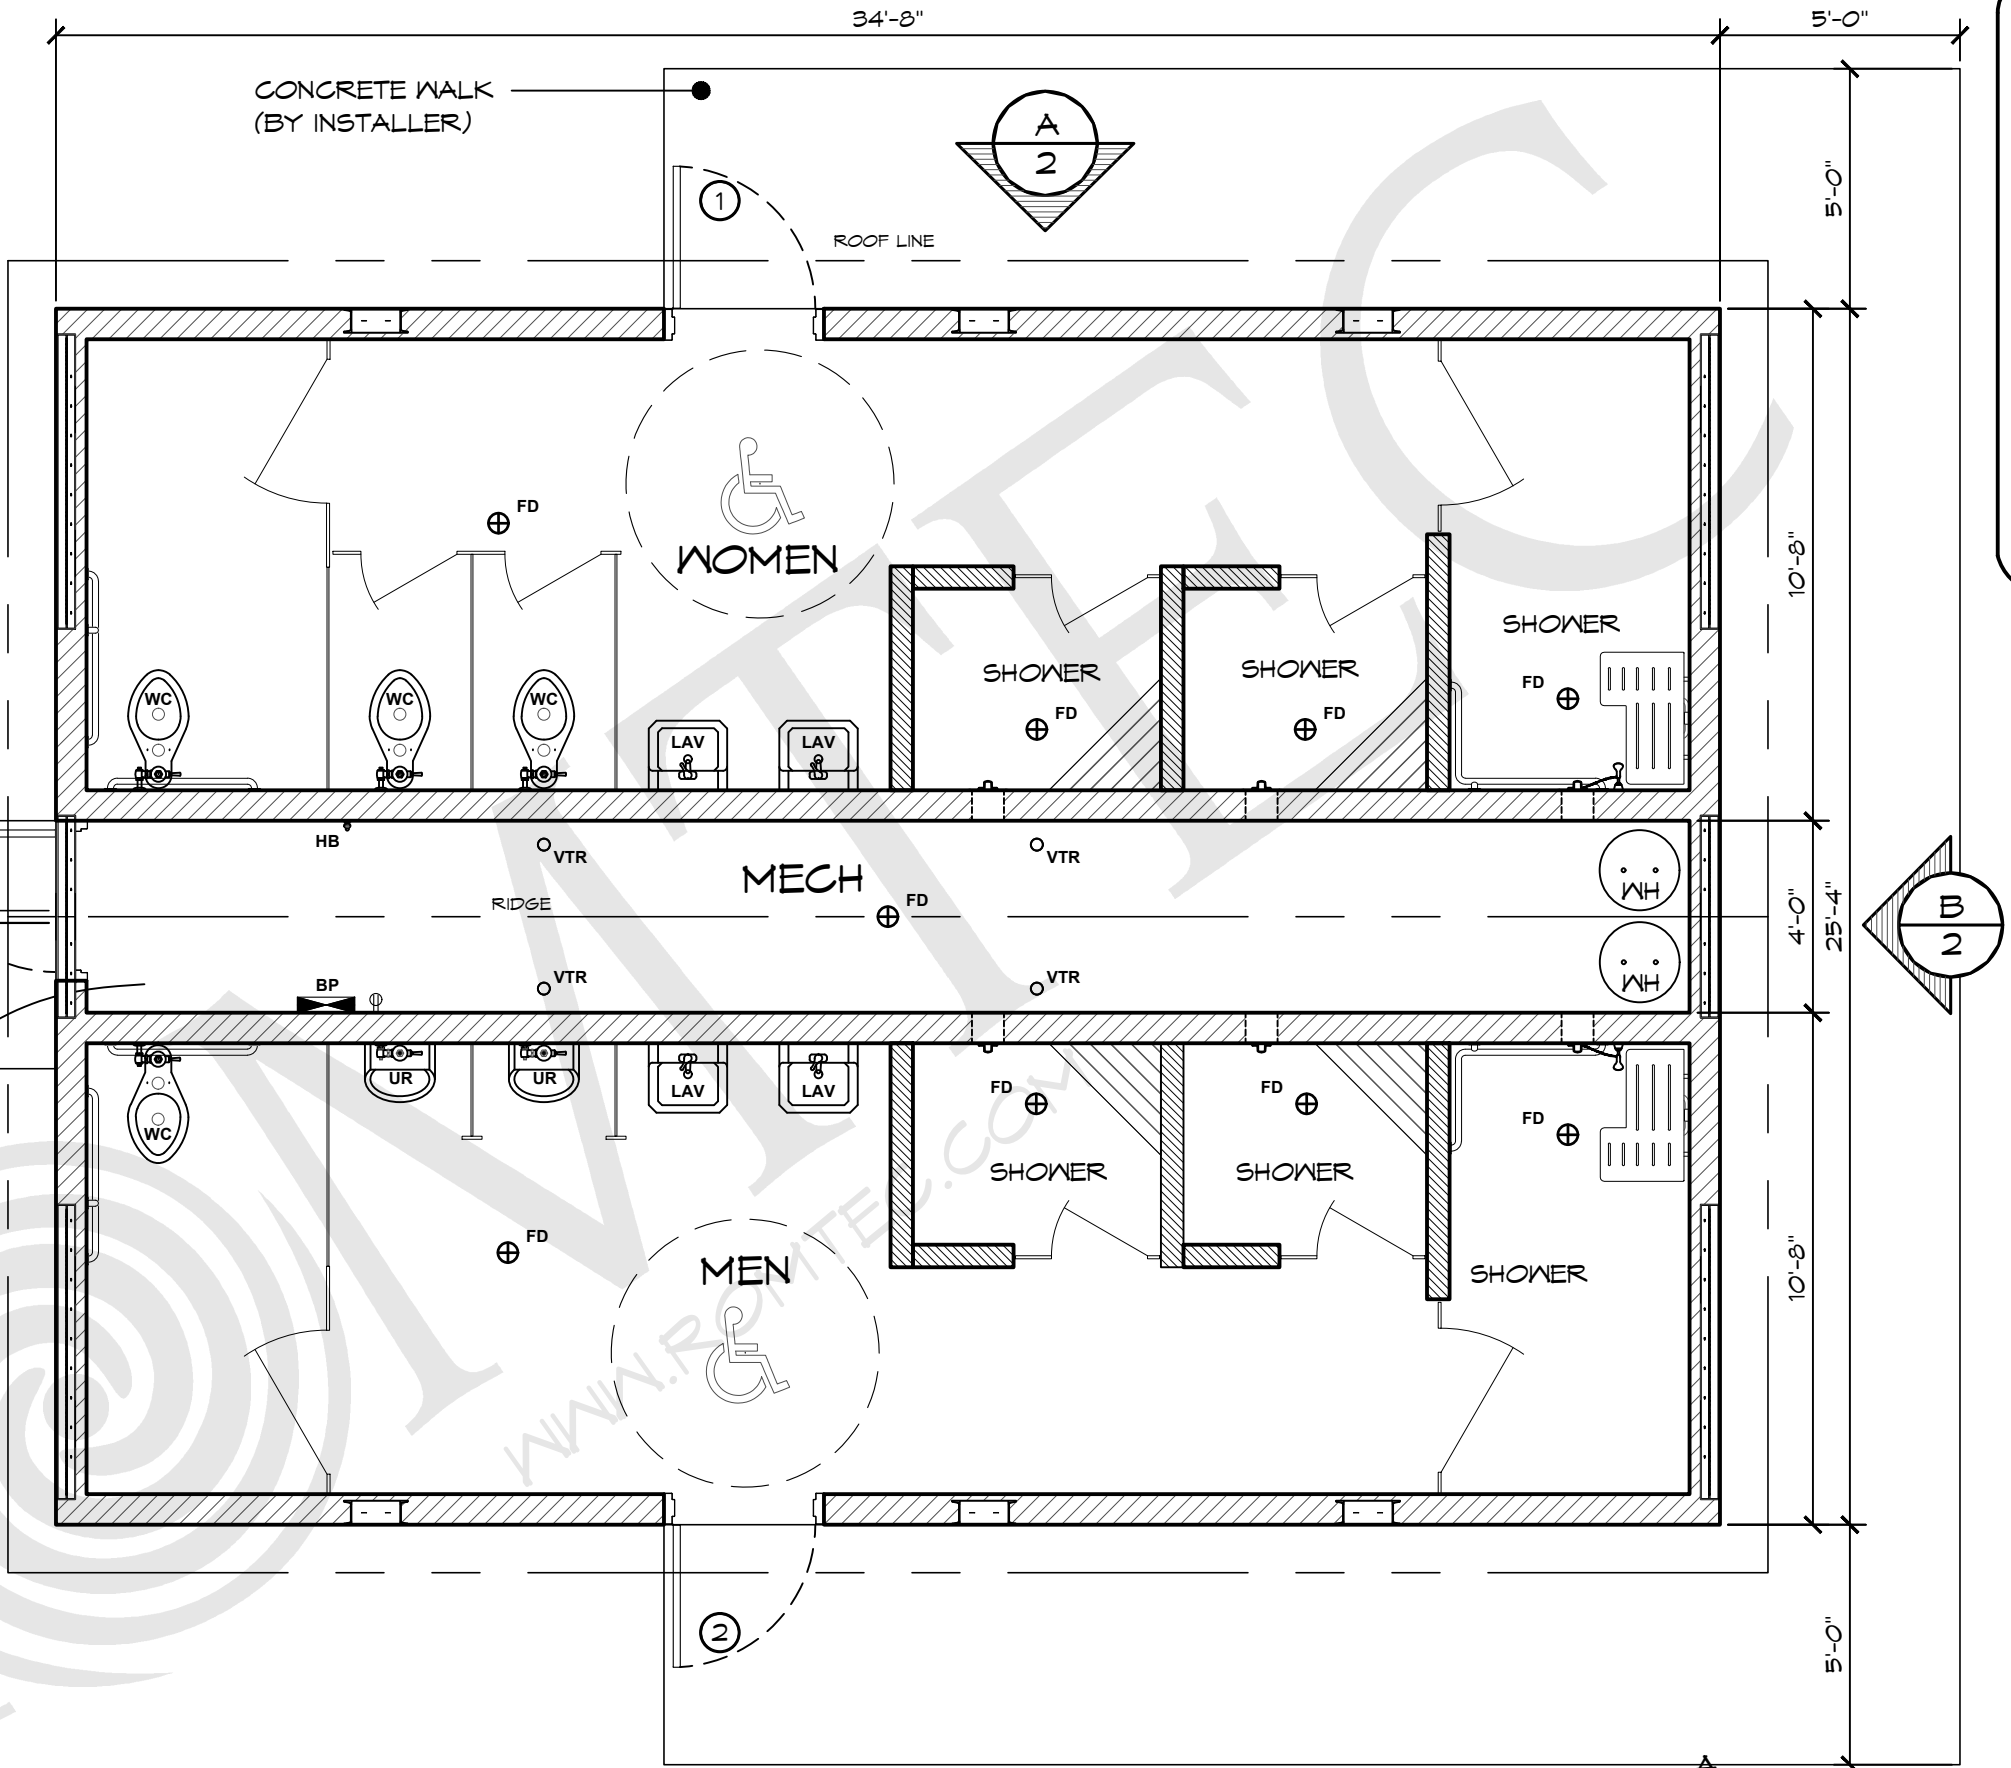

1 FLOOR PLAN
SCALE: 1/4" = 1'-0"

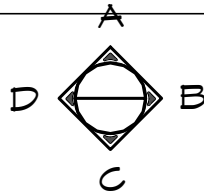

© 2021 ROMTEC, INC. ALL RIGHTS RESERVED. THESE PLANS AND DRAWINGS MAY NOT BE REPRODUCED, ADAPTED OR FURTHER DISTRIBUTED, AND NO BUILDINGS MAY BE CONSTRUCTED FROM THESE PLANS, WITHOUT THE WRITTEN PERMISSION OF ROMTEC, INC.

PROJECT: 2101 SIERRA N MULTI USER RESTROOM, SIX SHOWERS SIDE ENTRANCE

CUSTOMER
PROJECT
LOCATION

PROJECT#:		XXXX	
MODEL#:		2101	
DATE:		00/00/11	
REVISIONS			
REV.	DATE:		
DRAWN BY:			
JS			


SHEET NO.

01

ROMTEC


18240 NORTH BANK ROAD - ROSEBURG, OR 97470
(541) 496-3541 FAX (541) 496-0803

PRELIMINARY

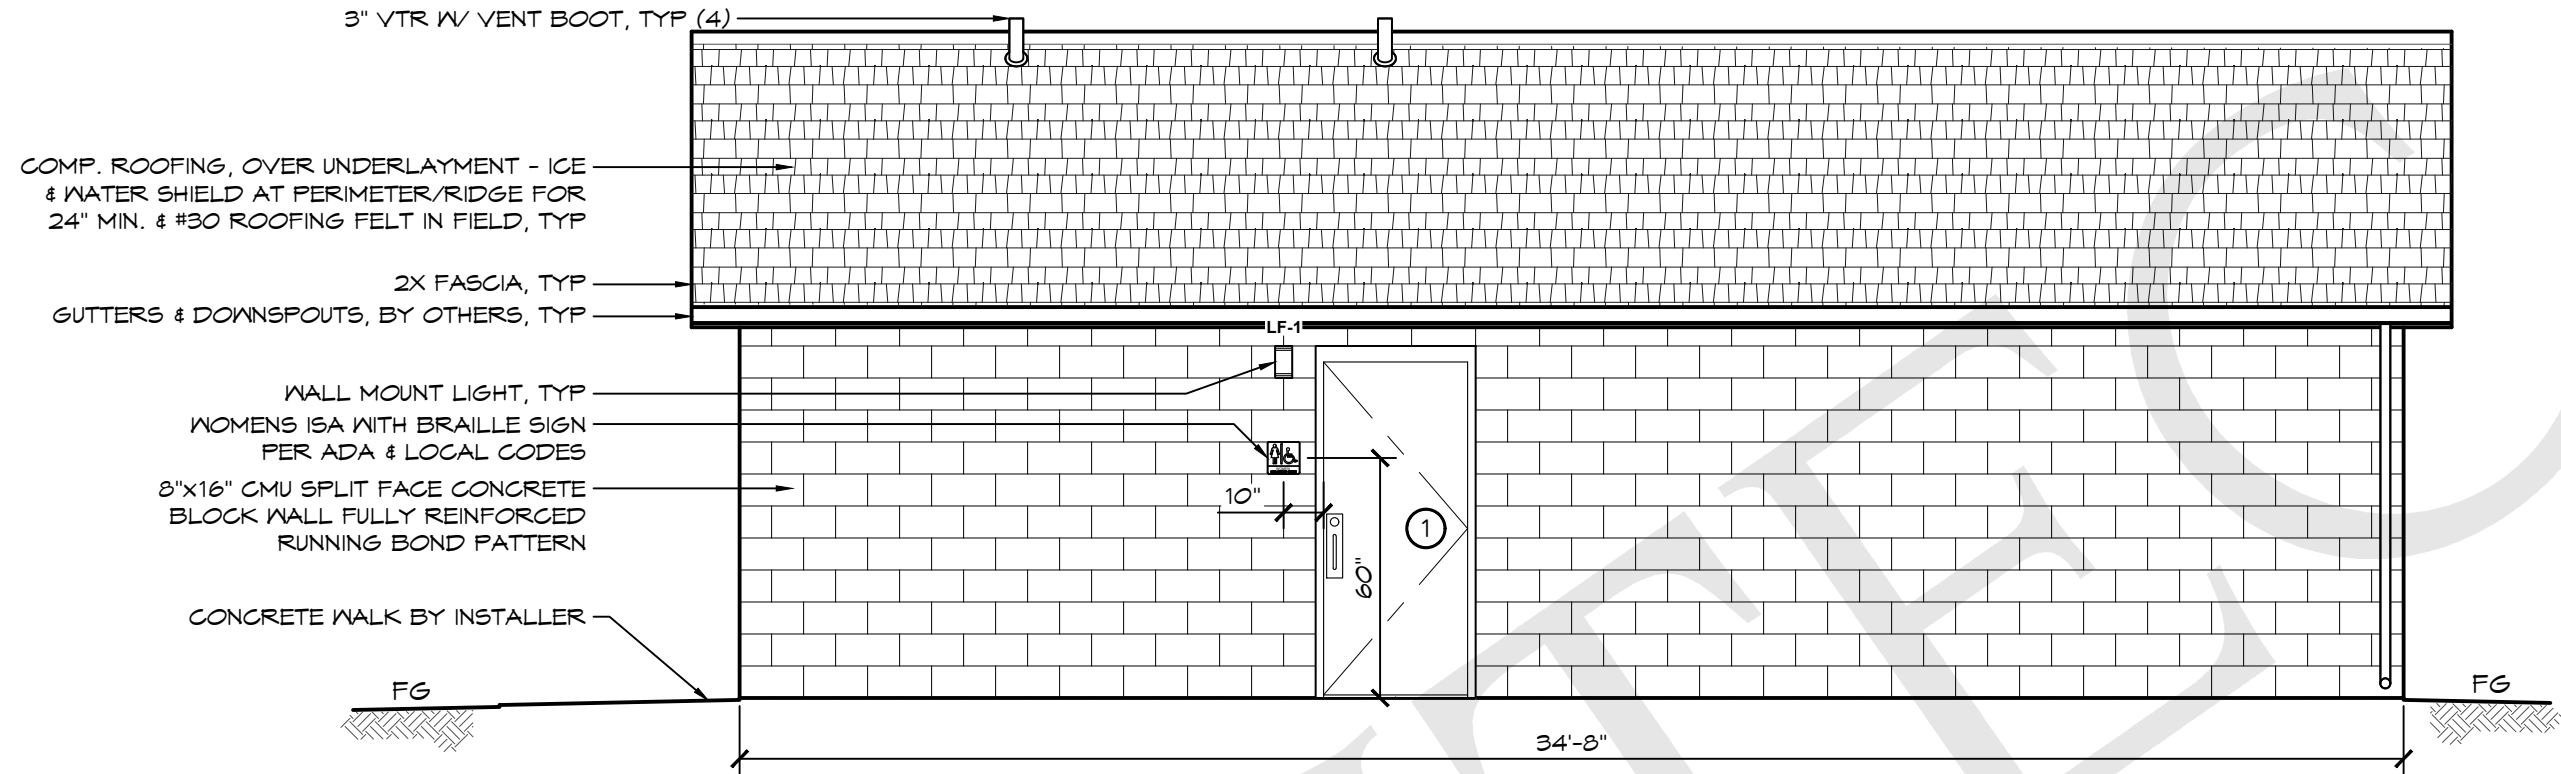

A ELEVATION VIEW
SCALE: 1/4" = 1'-0"

THESE PLAN VIEW AND ELEVATION DRAWINGS ARE A PRELIMINARY ARCHITECTURAL REPRESENTATION OF THE BUILDING. ALL DIMENSIONS, FEATURES AND COMPONENTS SHOWN ON THESE PRELIMINARY DRAWINGS MAY OR MAY NOT BE PART OF THE QUOTE. PLEASE REFER TO THE "SCOPE OF SUPPLY AND SERVICES" LETTER PROVIDED WITH YOUR QUOTE FOR ROMTEC'S PROPOSED SCOPE OF SUPPLY.

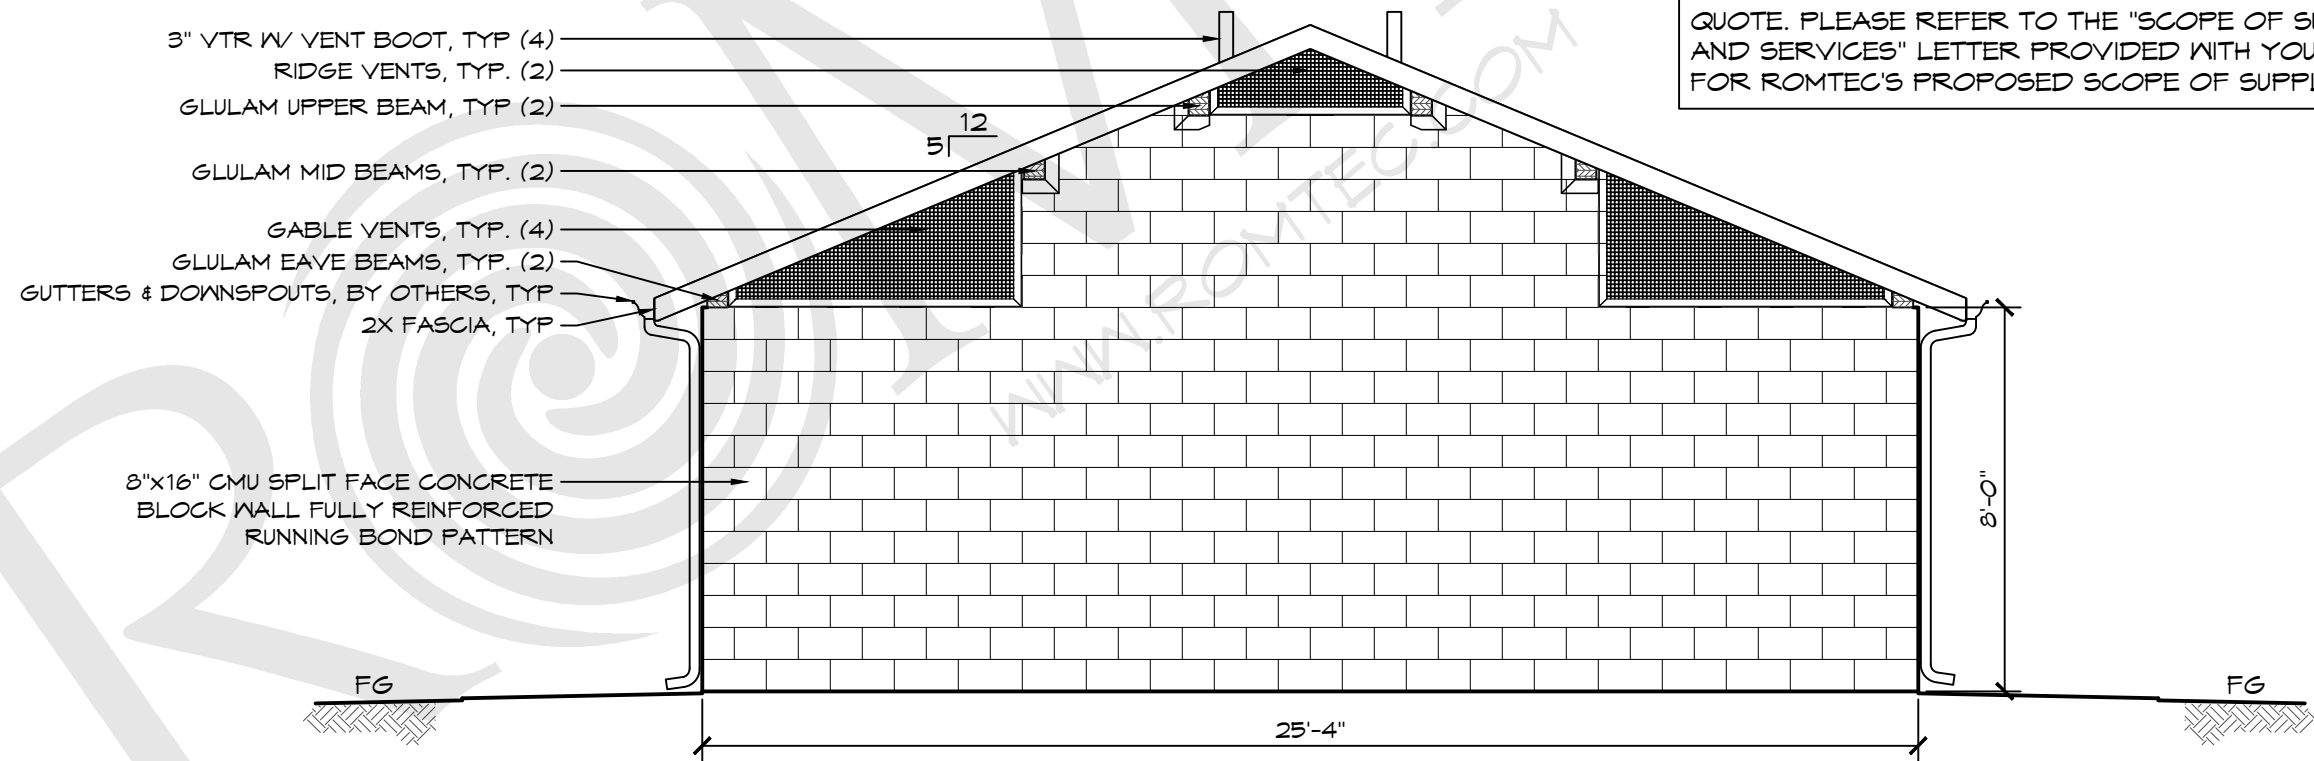

B ELEVATION VIEW
SCALE: 1/4" = 1'-0"

© 2021 ROMTEC, INC. ALL RIGHTS RESERVED. THESE PLANS AND DRAWINGS MAY NOT BE REPRODUCED, ADAPTED OR FURTHER DISTRIBUTED, AND NO BUILDINGS MAY BE CONSTRUCTED FROM THESE PLANS, WITHOUT THE WRITTEN PERMISSION OF ROMTEC, INC.

PROJECT: 2101 SIERRA IV MULTI USER RESTROOM, SIX SHOWERS SIDE ENTRANCE

CUSTOMER PROJECT LOCATION

PROJECT#:			XXXX		
MODEL#:			2101		
DATE:			00/00/11		
REVISIONS					
REV.		DATE:			
DRAWN BY:			JS		

SHEET NO.

02

ROMTEC

18240 NORTH BANK ROAD - ROSEBURG, OR 97470
(541) 496-3541 FAX (541) 496-0803

PRELIMINARY

SHEET TITLE: ELEVATION VIEW