




LEGEND		
SYMBOL	DESCRIPTION	AREA/ QUANTITY
---	GABLE VENT	4
---	RIDGE VENT	4
==	2X6 WOOD FILLER WALL	2
	EXTERIOR WALL LIGHTS	6
	INTERIOR CEILING LIGHTS	10
⊗	FLOOR DRAIN	10
⊕	ELECTRICAL OUTLET	1
⊕ _{HB}	WALL HYDRANT	1
⊕ _{HB-1}	WALL FAUCET	1
⊕ _{TP}	TWO ROLL TP DISPENSER	4
⊕ _{PTD}	TOWEL DISPENSER	2
⊕ _{SD}	SOAP DISPENSER	2

THESE PLAN VIEW AND ELEVATION DRAWINGS ARE A PRELIMINARY ARCHITECTURAL REPRESENTATION OF THE BUILDING. ALL DIMENSIONS, FEATURES AND COMPONENTS SHOWN ON THESE PRELIMINARY DRAWINGS MAY OR MAY NOT BE PART OF THE QUOTE. PLEASE REFER TO THE "SCOPE OF SUPPLY AND SERVICES" LETTER PROVIDED WITH YOUR QUOTE FOR ROMTEC'S PROPOSED SCOPE OF SUPPLY.

WALL TYPE SCHEDULE

-  8" REINFORCED CONCRETE MASONRY BLOCK WALL WITH MORTAR JOINTS, GROUTED SOLID ALL CELLS RUNNING BOND PATTERN.
-  6" REINFORCED CONCRETE MASONRY BLOCK WALL WITH MORTAR JOINTS, GROUTED SOLID ALL CELLS RUNNING BOND PATTERN.

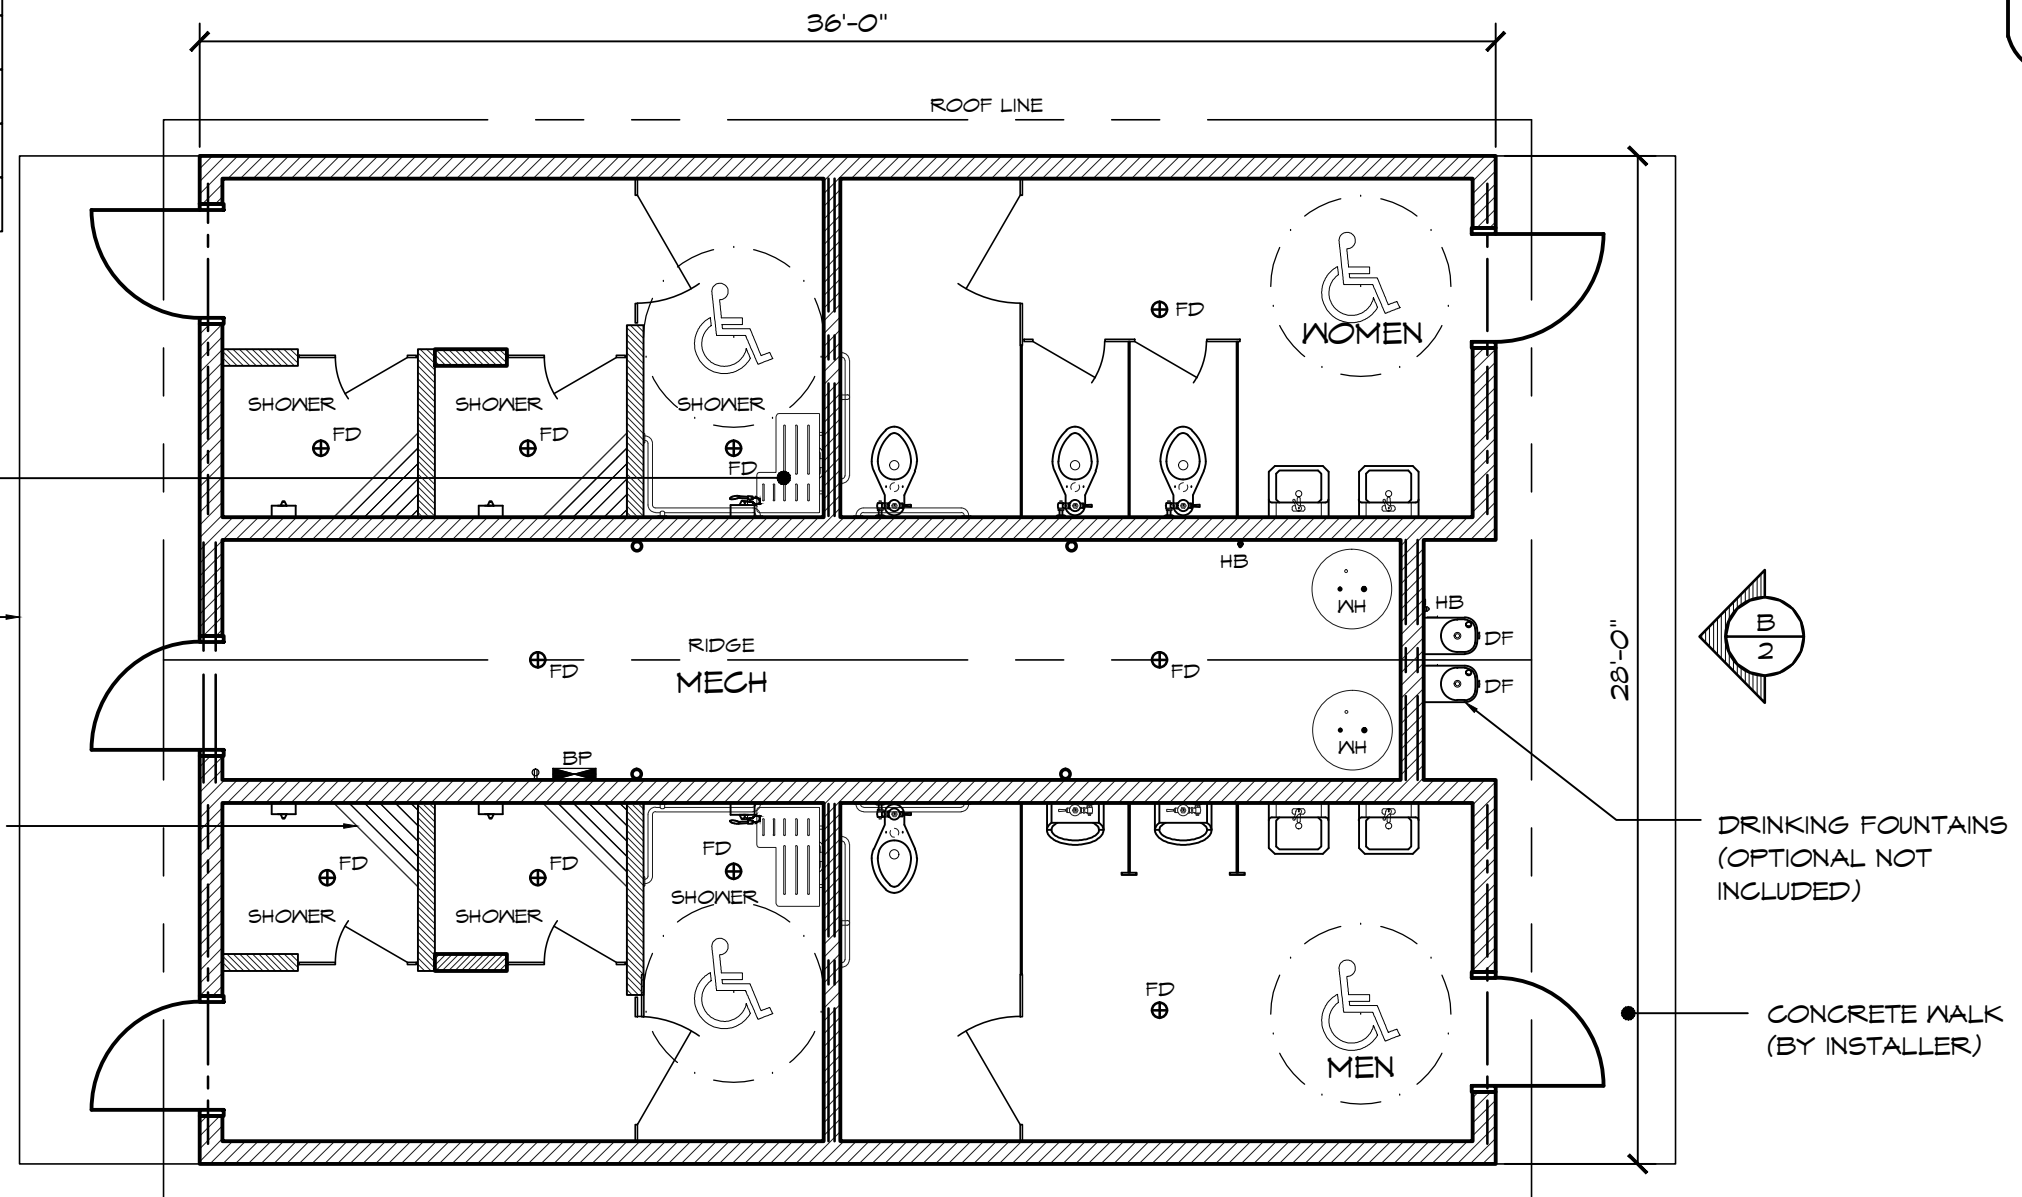

PHENOLIC FOLD-UP BENCH, TYP. 2



CONCRETE WALK (BY INSTALLER)

ROMTEC SHOWER BENCH STEEL FRAME WITH CEDAR SLATS, TYP. 4

DRINKING FOUNTAINS (OPTIONAL NOT INCLUDED)

CONCRETE WALK (BY INSTALLER)

1 FLOOR PLAN
SCALE: 3/16" = 1'-0"

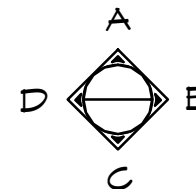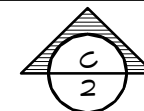

© 2011 ROMTEC, INC. ALL RIGHTS RESERVED. THESE PLANS AND DRAWINGS MAY NOT BE REPRODUCED, ADAPTED OR FURTHER DISTRIBUTED, AND NO BUILDINGS MAY BE CONSTRUCTED FROM THESE PLANS, WITHOUT THE WRITTEN PERMISSION OF ROMTEC, INC.

PROJECT: 2102 SIERRA V MULTI-USER RESTROOMS W/ SHOWERS

CUSTOMER PROJECT LOCATION

PROJECT#:

MODEL#: 2102

DATE: 08/15/18

REVISIONS

REV. DATE: BY

DRAWN BY: TH

SHEET NO.


1

ROMTEC

18240 NORTH BANK ROAD - ROSEBURG, OR 97470
(541) 496-3541 FAX (541) 496-0803


PRELIMINARY

SHEET TITLE: FLOOR PLAN

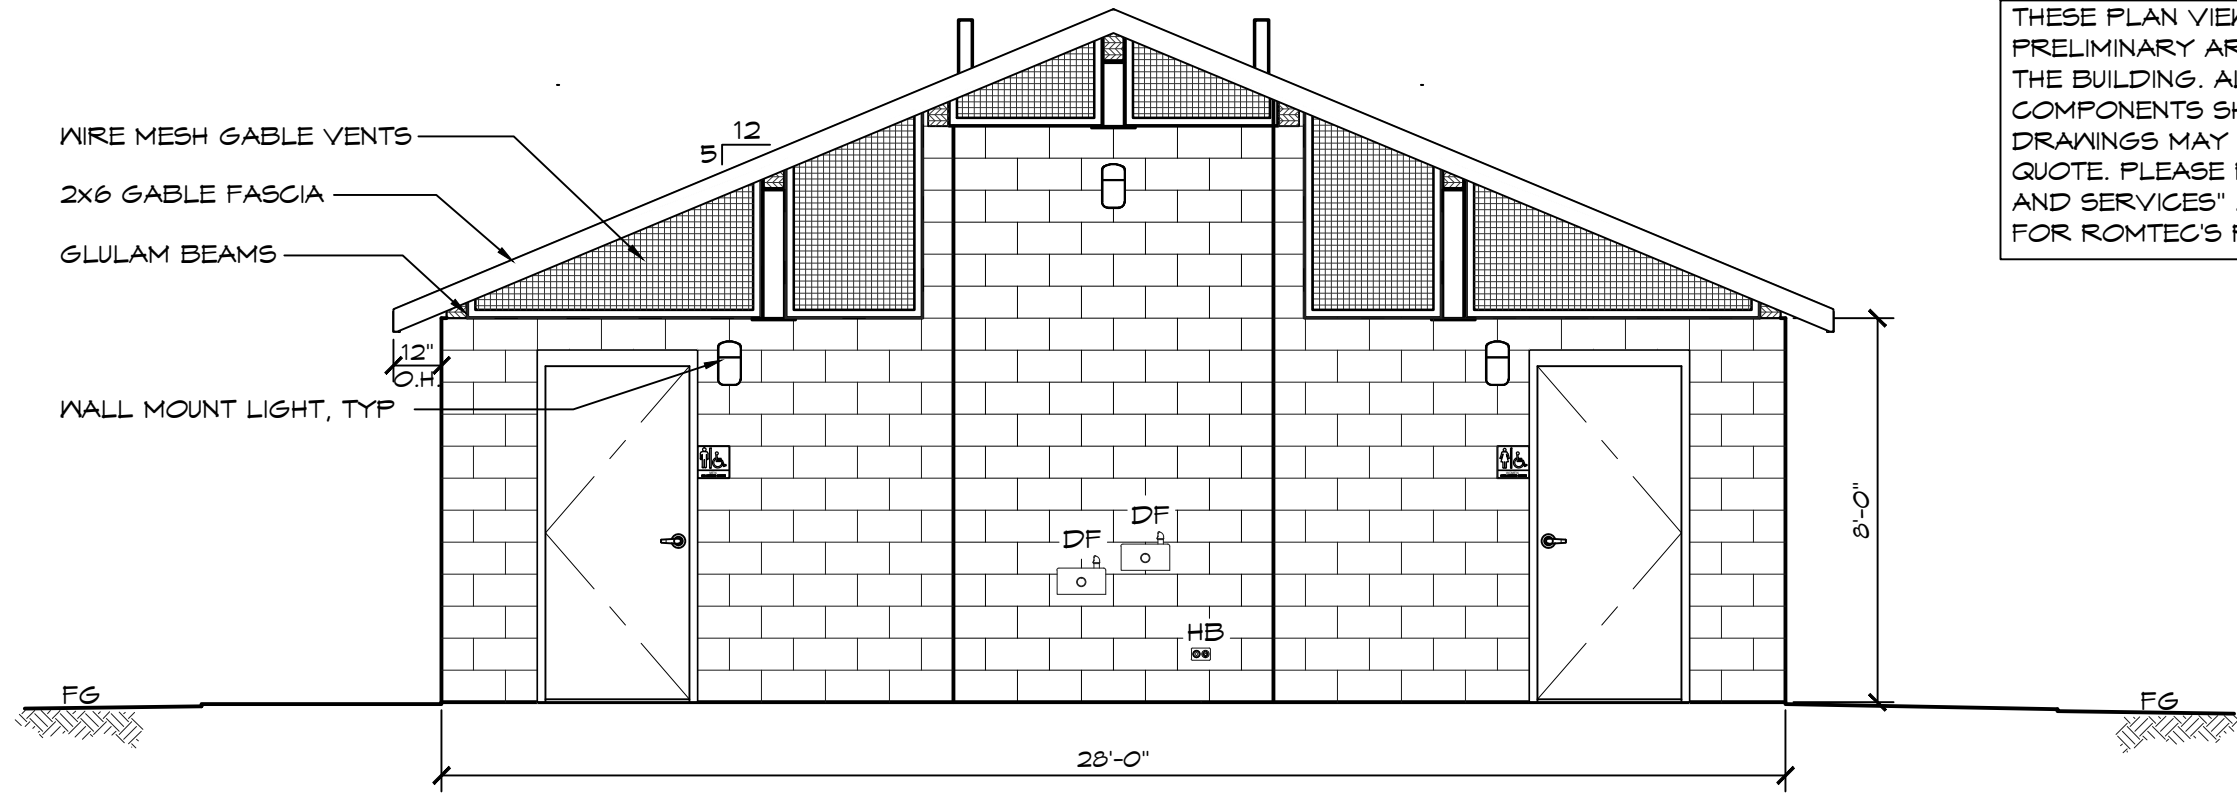

B ELEVATION VIEW
SCALE: 1/4" = 1'-0"

THESE PLAN VIEW AND ELEVATION DRAWINGS ARE A PRELIMINARY ARCHITECTURAL REPRESENTATION OF THE BUILDING. ALL DIMENSIONS, FEATURES AND COMPONENTS SHOWN ON THESE PRELIMINARY DRAWINGS MAY OR MAY NOT BE PART OF THE QUOTE. PLEASE REFER TO THE "SCOPE OF SUPPLY AND SERVICES" LETTER PROVIDED WITH YOUR QUOTE FOR ROMTEC'S PROPOSED SCOPE OF SUPPLY.

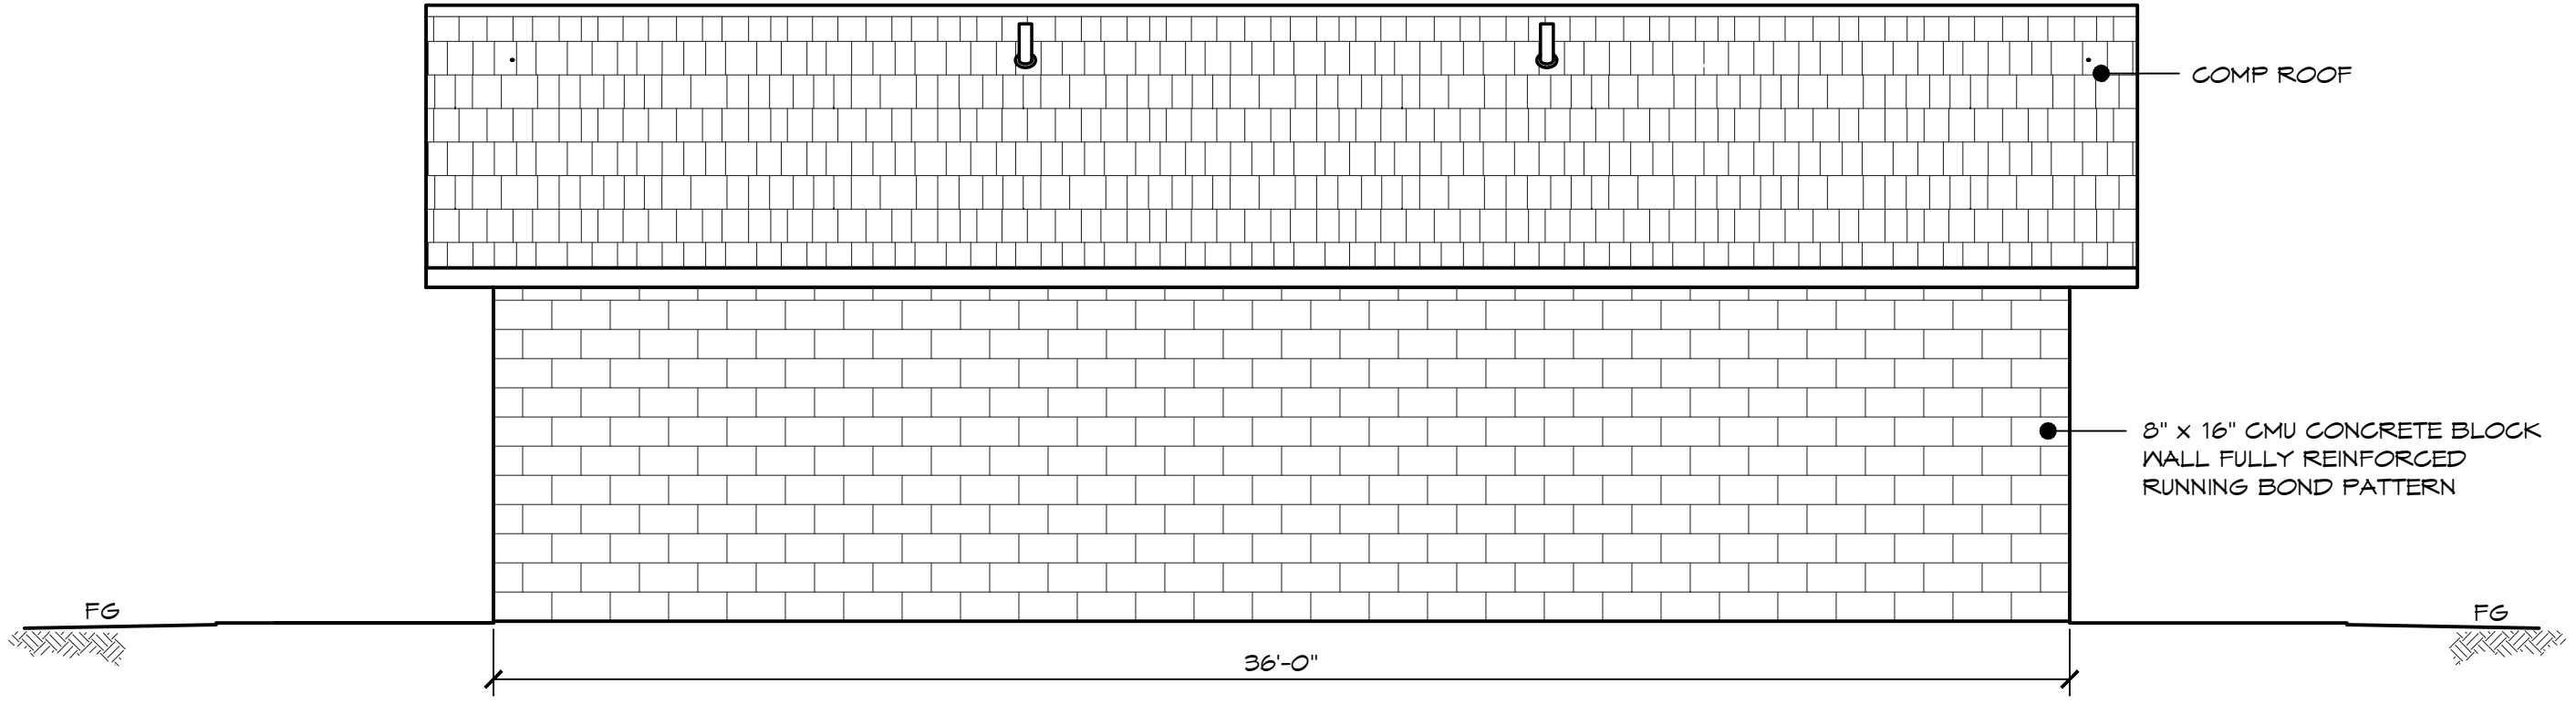

C ELEVATION VIEW
SCALE: 1/4" = 1'-0"

ROMTEC
18240 NORTH BANK ROAD - ROSEBURG, OR 97470
(541) 496-3541 FAX (541) 496-0803
PRELIMINARY

© 2011 ROMTEC, INC. ALL RIGHTS RESERVED. THESE PLANS AND DRAWINGS MAY NOT BE REPRODUCED, ADAPTED OR FURTHER DISTRIBUTED, AND NO BUILDINGS MAY BE CONSTRUCTED FROM THESE PLANS, WITHOUT THE WRITTEN PERMISSION OF ROMTEC, INC.
PROJECT: 2102 SIERRA V MULTI-USER RESTROOMS W/ SHOWERS
CUSTOMER PROJECT LOCATION
SHEET TITLE: ELEVATIONS

PROJECT#:	
MODEL#:	2102
DATE:	08/15/18
REVISIONS	
REV.	DATE
BY	
DRAWN BY:	TH
SHEET NO.	2