



LEGEND		
SYMBOL	DESCRIPTION	AREA/ QUANTITY
	INTERIOR CEILING LIGHTS	3
	TROUGH DRAIN	2
HB	WALL HYDRANT	1
TP	TWO ROLL TP DISPENSER	2

TRENCH DRAIN, TYP 2

THESE PLAN VIEW AND ELEVATION DRAWINGS ARE A PRELIMINARY ARCHITECTURAL REPRESENTATION OF THE BUILDING. ALL DIMENSIONS, FEATURES AND COMPONENTS SHOWN ON THESE PRELIMINARY DRAWINGS MAY OR MAY NOT BE PART OF THE QUOTE. PLEASE REFER TO THE "SCOPE OF SUPPLY AND SERVICES" LETTER PROVIDED WITH YOUR QUOTE FOR ROMTEC'S PROPOSED SCOPE OF SUPPLY.

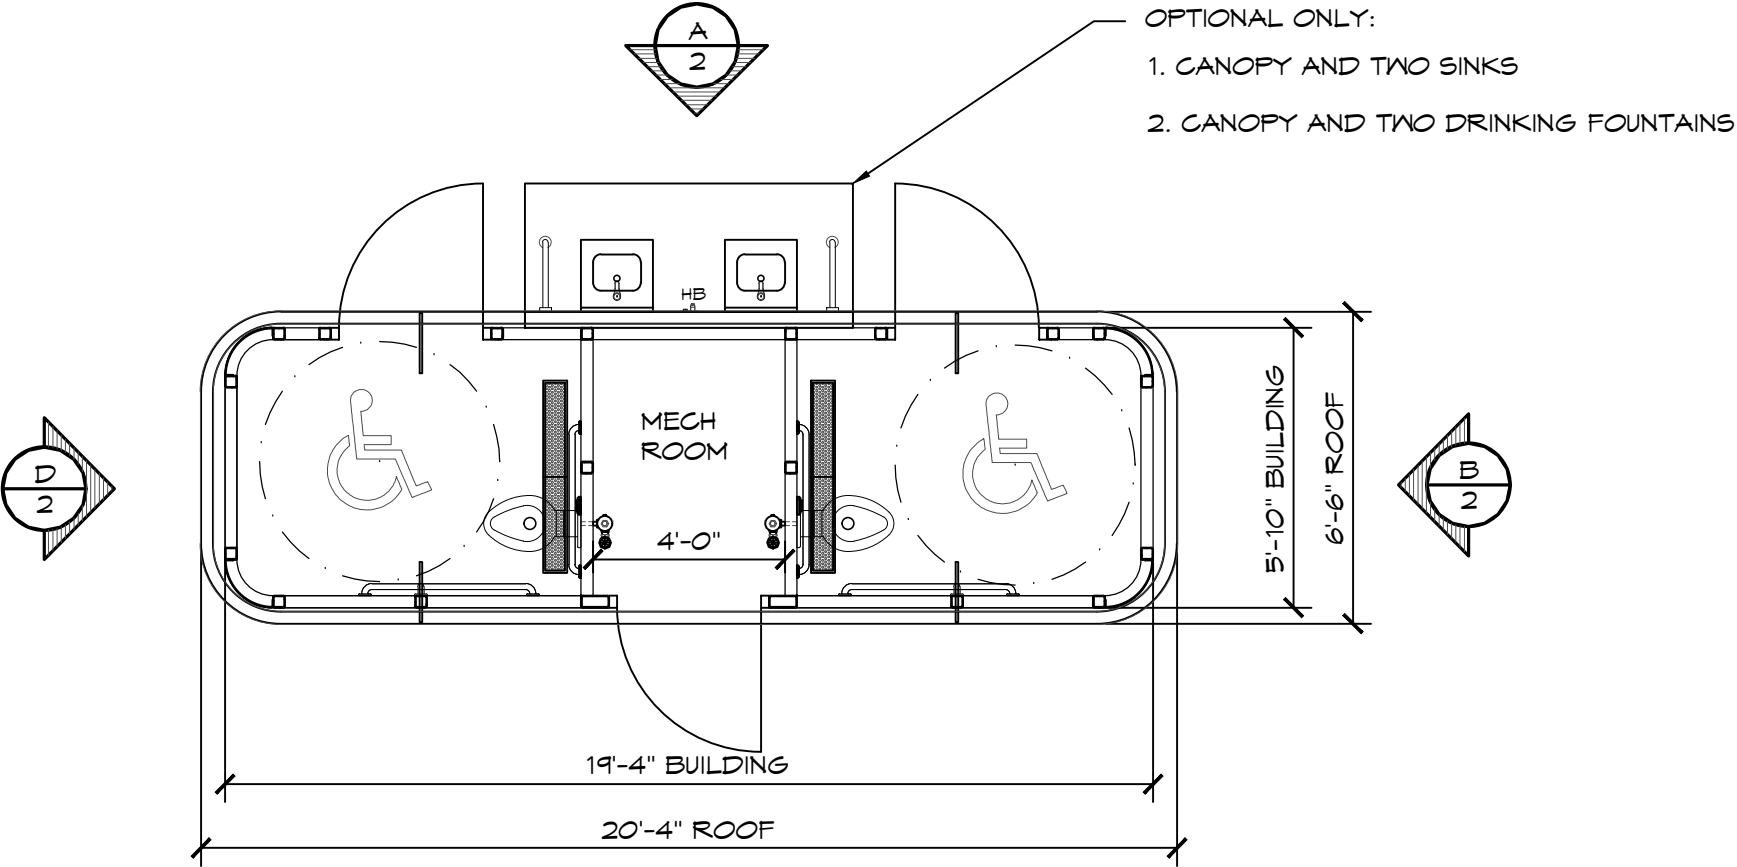

1 FLOOR PLAN
SCALE: 1/4" = 1'-0"

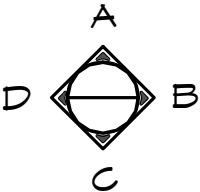

© 2018 ROMTEC, INC. ALL RIGHTS RESERVED. THESE PLANS AND DRAWINGS MAY NOT BE REPRODUCED, ADAPTED OR FURTHER DISTRIBUTED, AND NO BUILDINGS MAY BE CONSTRUCTED FROM THESE PLANS, WITHOUT THE WRITTEN PERMISSION OF ROMTEC, INC.

PROJECT: 4005 SIDEWALK DOUBLE RESTROOM-CURVED-SIDE ENTRY

CUSTOMER PROJECT LOCATION

SHEET TITLE: FLOOR PLAN

PROJECT#: XXXX

MODEL#: 4005

DATE: 5/03/2018

REVISIONS

REV. DATE: BY

DRAWN BY: TH


SHEET NO.



18240 NORTH BANK ROAD - ROSEBURG, OR 97470


(541) 496-3541 FAX (541) 496-0803

PRELIMINARY

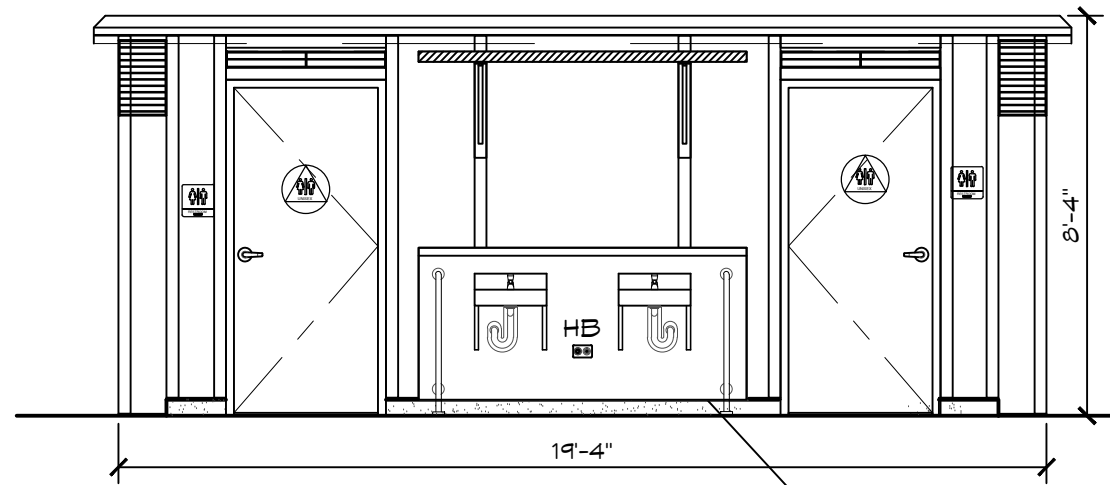


A ELEVATION VIEW
SCALE: 1/4" = 1'-0"


- OPTIONAL ONLY:
1. CANOPY AND TWO SINKS
 2. CANOPY AND TWO DRINKING FOUNTAINS

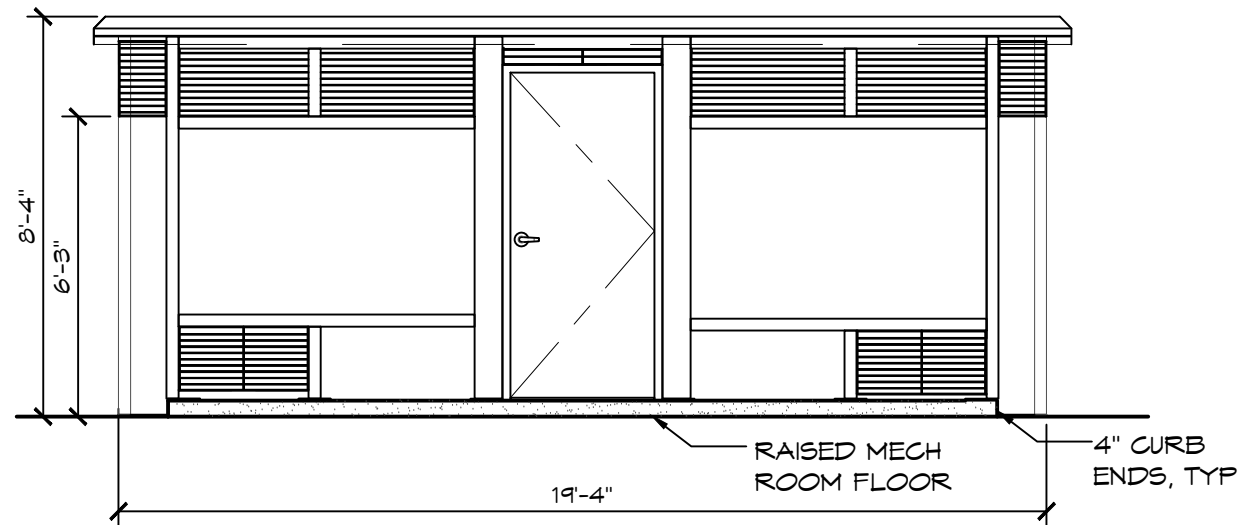

C ELEVATION VIEW
SCALE: 1/4" = 1'-0"

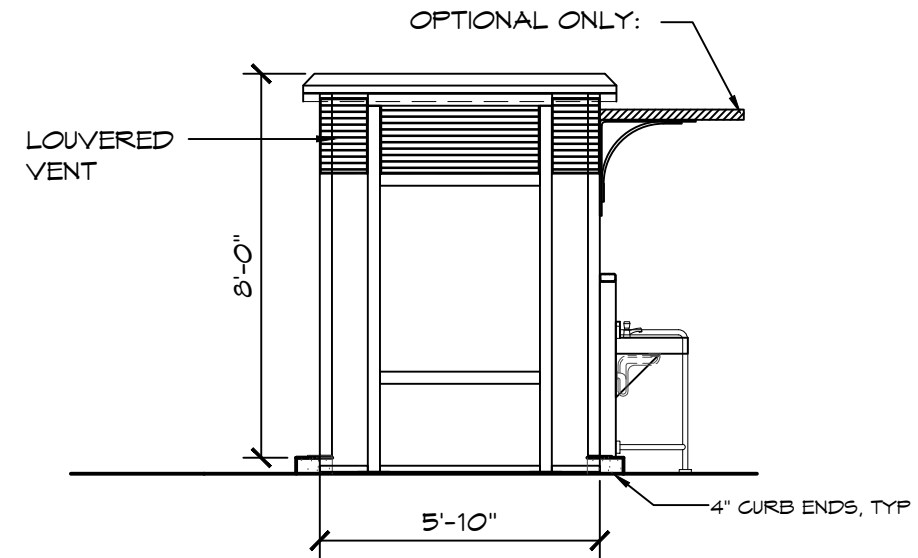

B ELEVATION VIEW
SCALE: 1/4" = 1'-0"

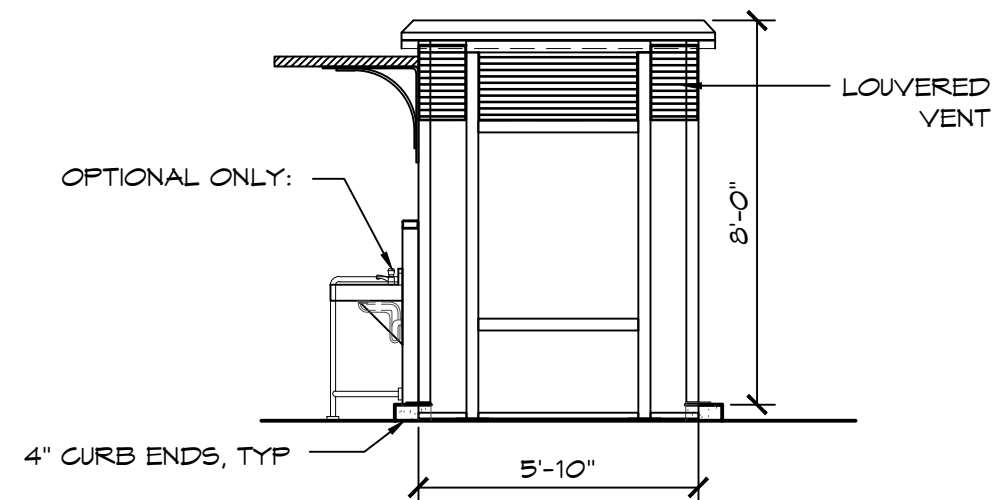

D ELEVATION VIEW
SCALE: 1/4" = 1'-0"

ROMTEC

18240 NORTH BANK ROAD - ROSEBURG, OR 97470
(541) 496-3541 FAX (541) 496-0803

PRELIMINARY

© 2018 ROMTEC, INC. ALL RIGHTS RESERVED. THESE PLANS AND DRAWINGS MAY NOT BE REPRODUCED, ADAPTED OR FURTHER DISTRIBUTED, AND NO BUILDINGS MAY BE CONSTRUCTED FROM THESE PLANS, WITHOUT THE WRITTEN PERMISSION OF ROMTEC, INC.

PROJECT: 4005 SIDEWALK DOUBLE RESTROOM-CURVED-SIDE ENTRY

CUSTOMER
PROJECT
LOCATION

SHEET TITLE: ELEVATIONS

PROJECT#:		
XXXX		
MODEL#:		
4005		
DATE:		
5/03/2018		
REVISIONS		
REV.	DATE:	BY
DRAWN BY:		
TH		

SHEET NO.

2