


LEGEND		
SYMBOL	DESCRIPTION	AREA/ QUANTITY
	INTERIOR CEILING LIGHTS	3
	TROUGH DRAIN	2
HB	WALL HYDRANT	1
TP	TWO ROLL TP DISPENSER	2

 TRENCH DRAIN, TYP 2

THESE PLAN VIEW AND ELEVATION DRAWINGS ARE A PRELIMINARY ARCHITECTURAL REPRESENTATION OF THE BUILDING. ALL DIMENSIONS, FEATURES AND COMPONENTS SHOWN ON THESE PRELIMINARY DRAWINGS MAY OR MAY NOT BE PART OF THE QUOTE. PLEASE REFER TO THE "SCOPE OF SUPPLY AND SERVICES" LETTER PROVIDED WITH YOUR QUOTE FOR ROMTEC'S PROPOSED SCOPE OF SUPPLY.

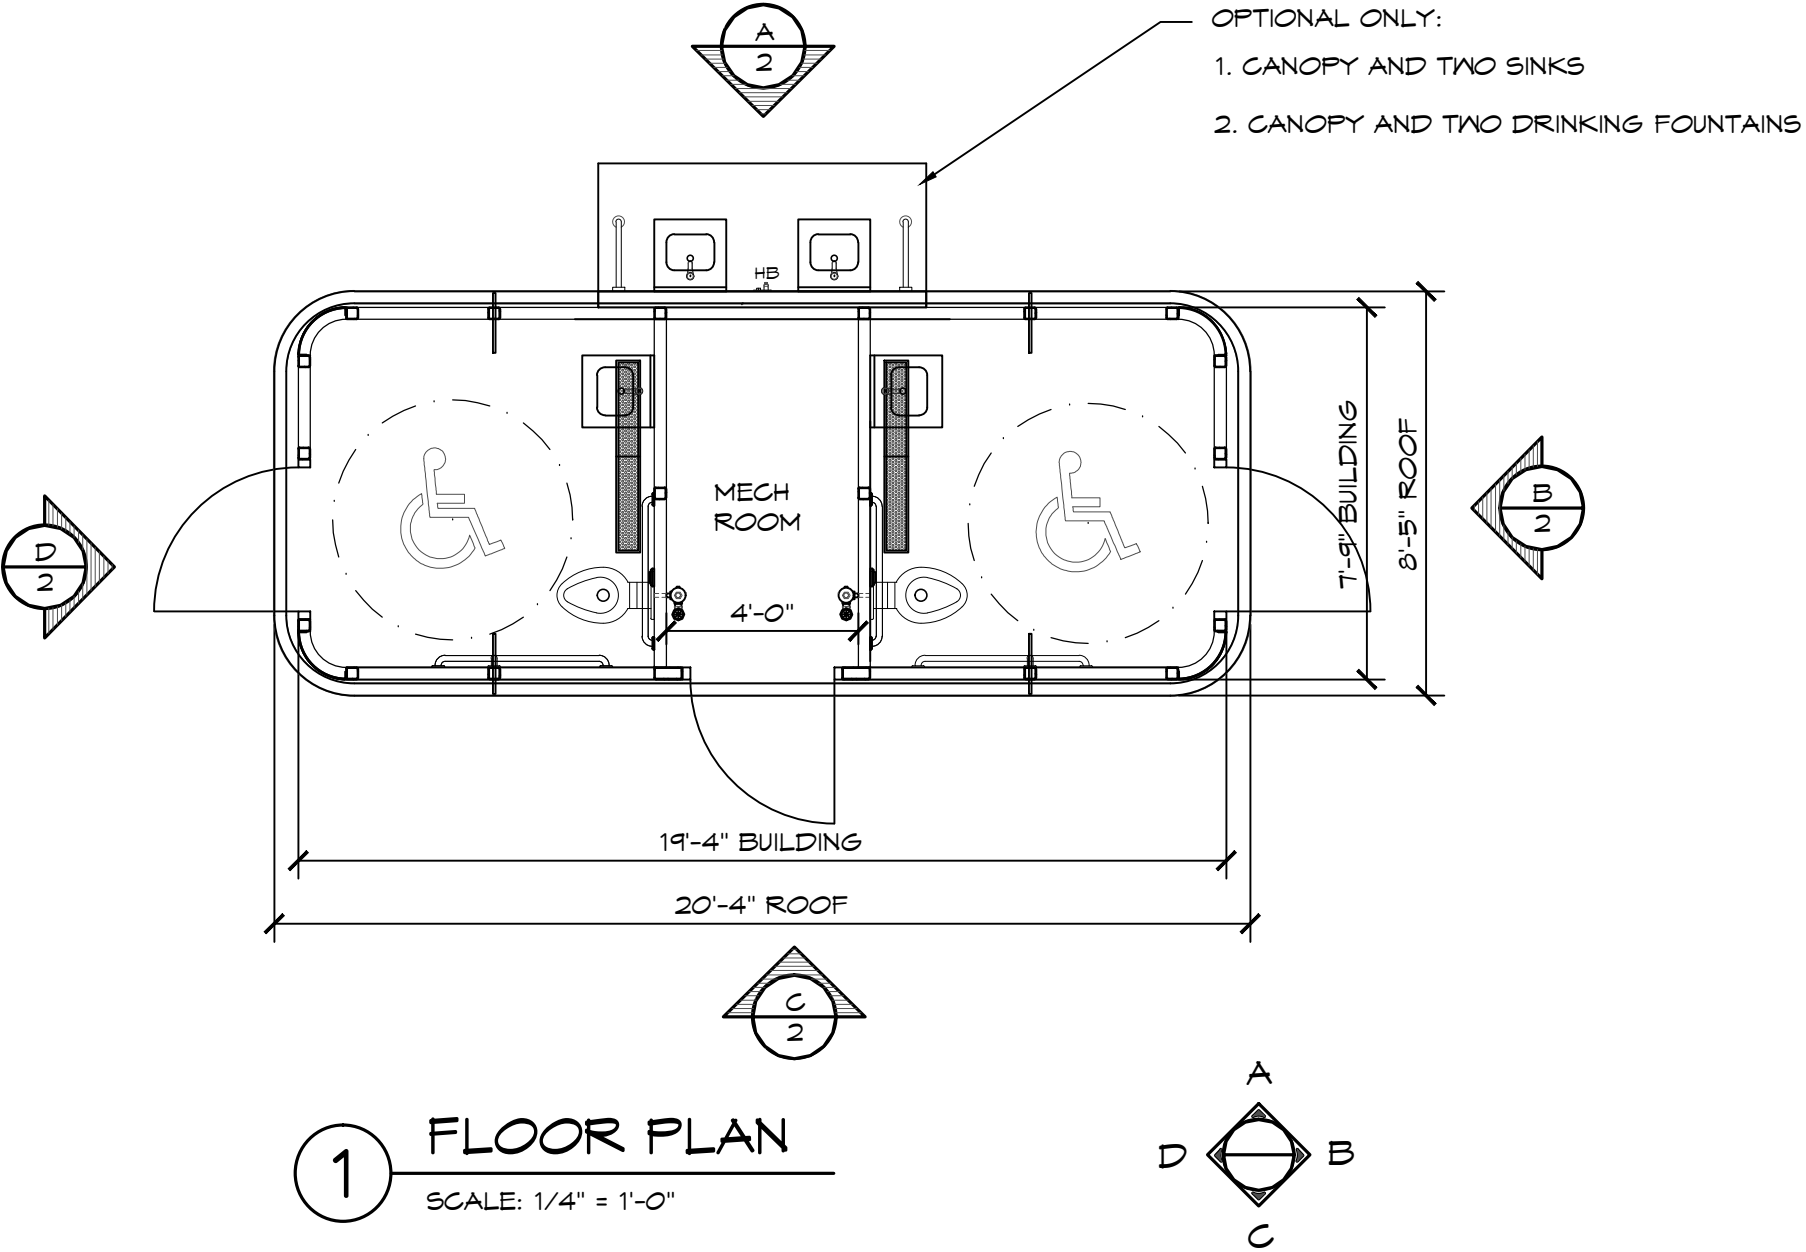

1 FLOOR PLAN
SCALE: 1/4" = 1'-0"

© 2018 ROMTEC, INC. ALL RIGHTS RESERVED. THESE PLANS AND DRAWINGS MAY NOT BE REPRODUCED, ADAPTED OR FURTHER DISTRIBUTED, AND NO BUILDINGS MAY BE CONSTRUCTED FROM THESE PLANS, WITHOUT THE WRITTEN PERMISSION OF ROMTEC, INC.

PROJECT: 4006 SIDEWALK DOUBLE RESTROOM-CURVED-END ENTRY-SINK

CUSTOMER PROJECT LOCATION

SHEET TITLE: FLOOR PLAN

PROJECT#: XXXX

MODEL#: 4006


DATE: 5/03/2018

REVISIONS

REV. DATE: BY

DRAWN BY: TH

THESE PLAN VIEW AND ELEVATION DRAWINGS ARE A PRELIMINARY ARCHITECTURAL REPRESENTATION OF THE BUILDING. ALL DIMENSIONS, FEATURES AND COMPONENTS SHOWN ON THESE PRELIMINARY DRAWINGS MAY OR MAY NOT BE PART OF THE QUOTE. PLEASE REFER TO THE "SCOPE OF SUPPLY AND SERVICES" LETTER PROVIDED WITH YOUR QUOTE FOR ROMTEC'S PROPOSED SCOPE OF SUPPLY.

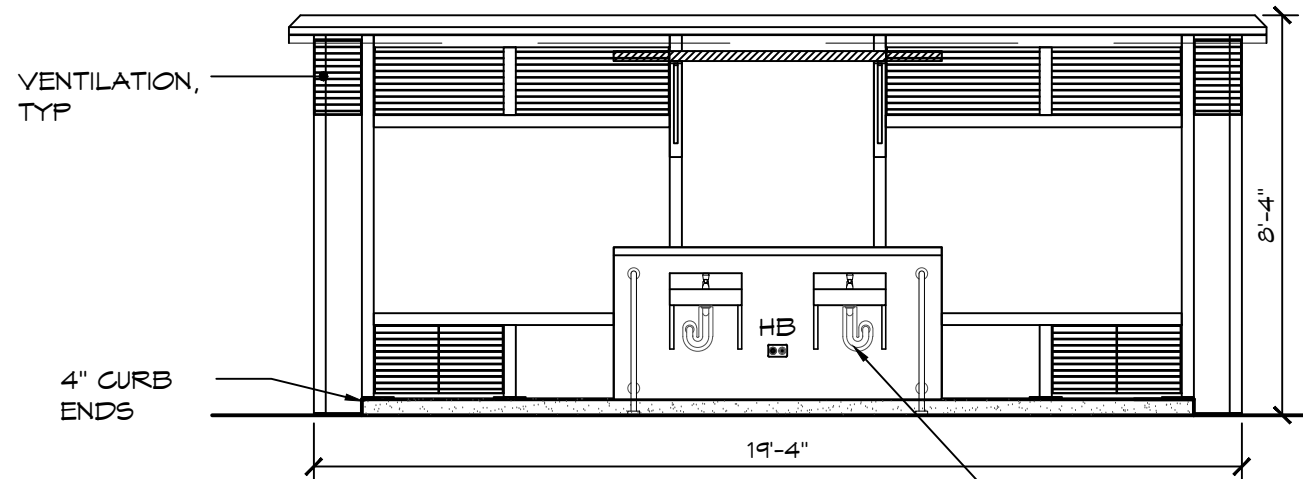


ELEVATION VIEW


SCALE: 1/4" = 1'-0"

OPTIONAL ONLY:


1. CANOPY AND TWO SINKS
2. CANOPY AND TWO DRINKING FOUNTAINS

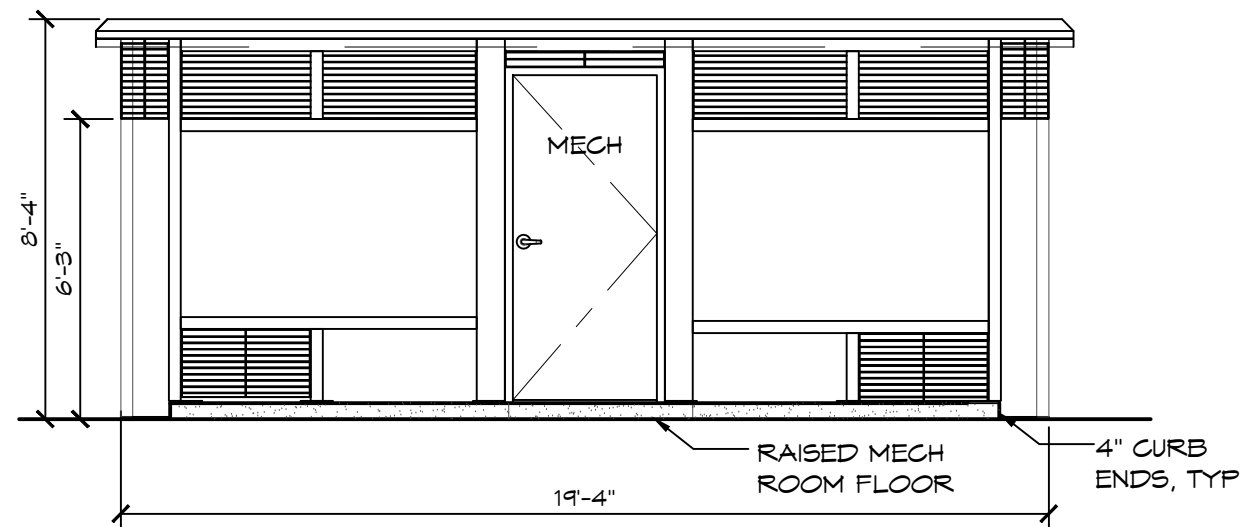

C ELEVATION VIEW
SCALE: 1/4" = 1'-0"

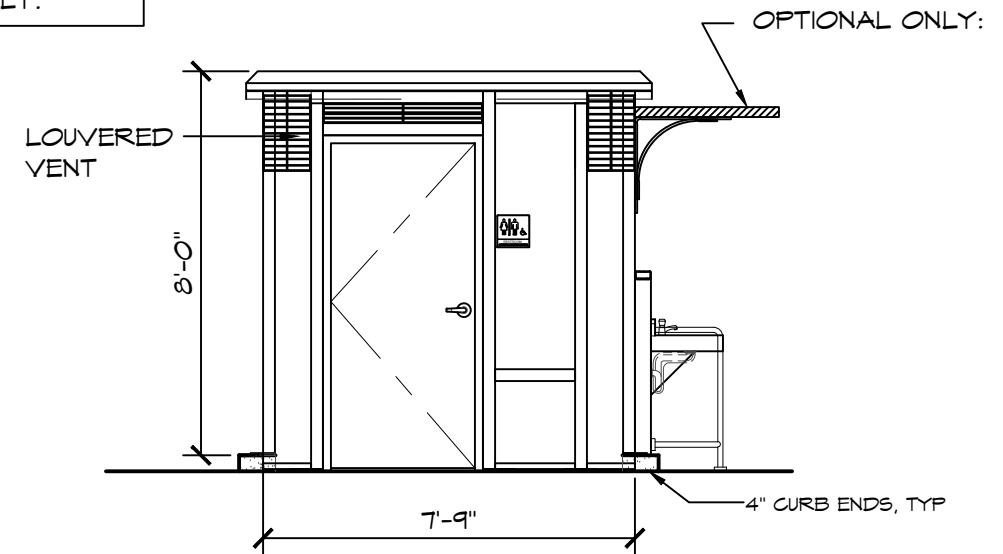

B ELEVATION VIEW
SCALE: 1/4" = 1'-0"

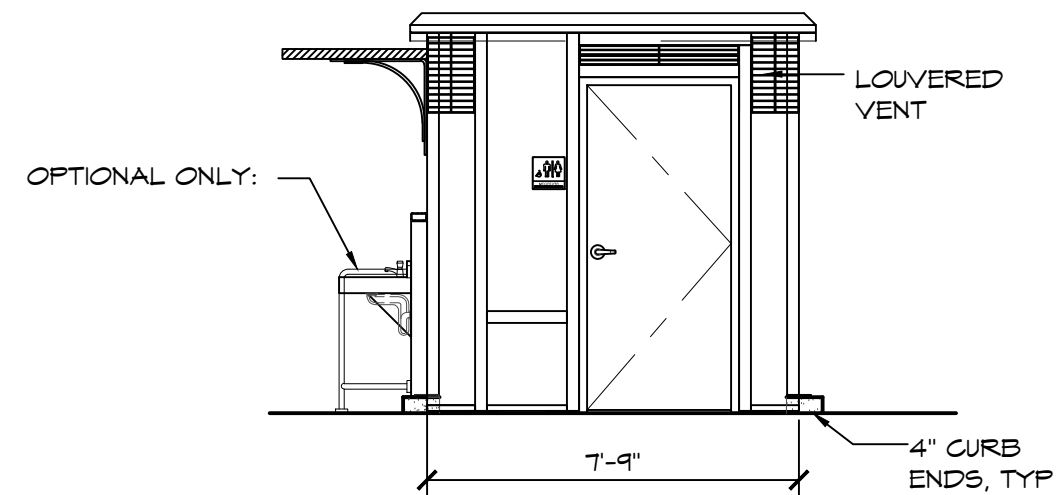

D ELEVATION VIEW
SCALE: 1/4" = 1'-0"

ROMTEC

18240 NORTH BANK ROAD - ROSEBURG, OR 97470
(541) 496-3541 FAX (541) 496-0803

PRELIMINARY

© 2018 ROMTEC, INC. ALL RIGHTS RESERVED. THESE PLANS AND DRAWINGS MAY NOT BE REPRODUCED, ADAPTED OR FURTHER DISTRIBUTED, AND NO BUILDINGS MAY BE CONSTRUCTED FROM THESE PLANS, WITHOUT THE WRITTEN PERMISSION OF ROMTEC, INC.

PROJECT: 4006 SIDEWALK DOUBLE RESTROOM-CURVED-END ENTRY-SINK

CUSTOMER

PROJECT
LOCATION

SHEET TITLE: **ELEVATIONS**

PROJECT#:		XXXX	
MODEL#:		4006	
DATE:		6/03/2018	
REVISIONS			
V.	DATE:	BY	
DRAWN BY:		TH	

SHEET NO.