

LEGEND		
SYMBOL	DESCRIPTION	AREA/ QUANTITY
---	GABLE VENT	4
---	RIDGE VENT	4
---	RIDGE WINDOW	2
---	2x6 WOOD FILLER WALL	2
	EXTERIOR WALL LIGHT	7
	INTERIOR CEILING LIGHTS	4
	INTERIOR WALL LIGHT	4
⊕	ELECTRICAL OUTLET	1
⊗	FLOOR DRAIN	4
HB	WALL HYDRANT	1
HB-1	WALL FAUCET	1
	18"x18" LOUVERED DOOR VENT	3
	24" x 24" KICKPROOF WALL VENT	2

THESE PLAN VIEW AND ELEVATION DRAWINGS ARE A PRELIMINARY ARCHITECTURAL REPRESENTATION OF THE BUILDING. ALL DIMENSIONS, FEATURES AND COMPONENTS SHOWN ON THESE PRELIMINARY DRAWINGS MAY OR MAY NOT BE PART OF THE QUOTE. PLEASE REFER TO THE "SCOPE OF SUPPLY AND SERVICES" LETTER PROVIDED WITH YOUR QUOTE FOR ROMTEC'S PROPOSED SCOPE OF SUPPLY.


WALL TYPE SCHEDULE

- 8" REINFORCED CONCRETE MASONRY BLOCK WALL WITH MORTAR JOINTS, GROUTED SOLID ALL CELLS RUNNING BOND PATTERN.
- 6" REINFORCED CONCRETE MASONRY BLOCK WALL WITH MORTAR JOINTS, GROUTED SOLID ALL CELLS RUNNING BOND PATTERN.
- 6" WOOD FRAMED WALL


4'-8" x 4'-0" ALUMINUM ROLL-UP CONCESSION WINDOW, STAINLESS STEEL COUNTER

INSTANT WATER HEATER UNDER SINK

CONCRETE WALK (SUPPLIED BY INSTALLER)

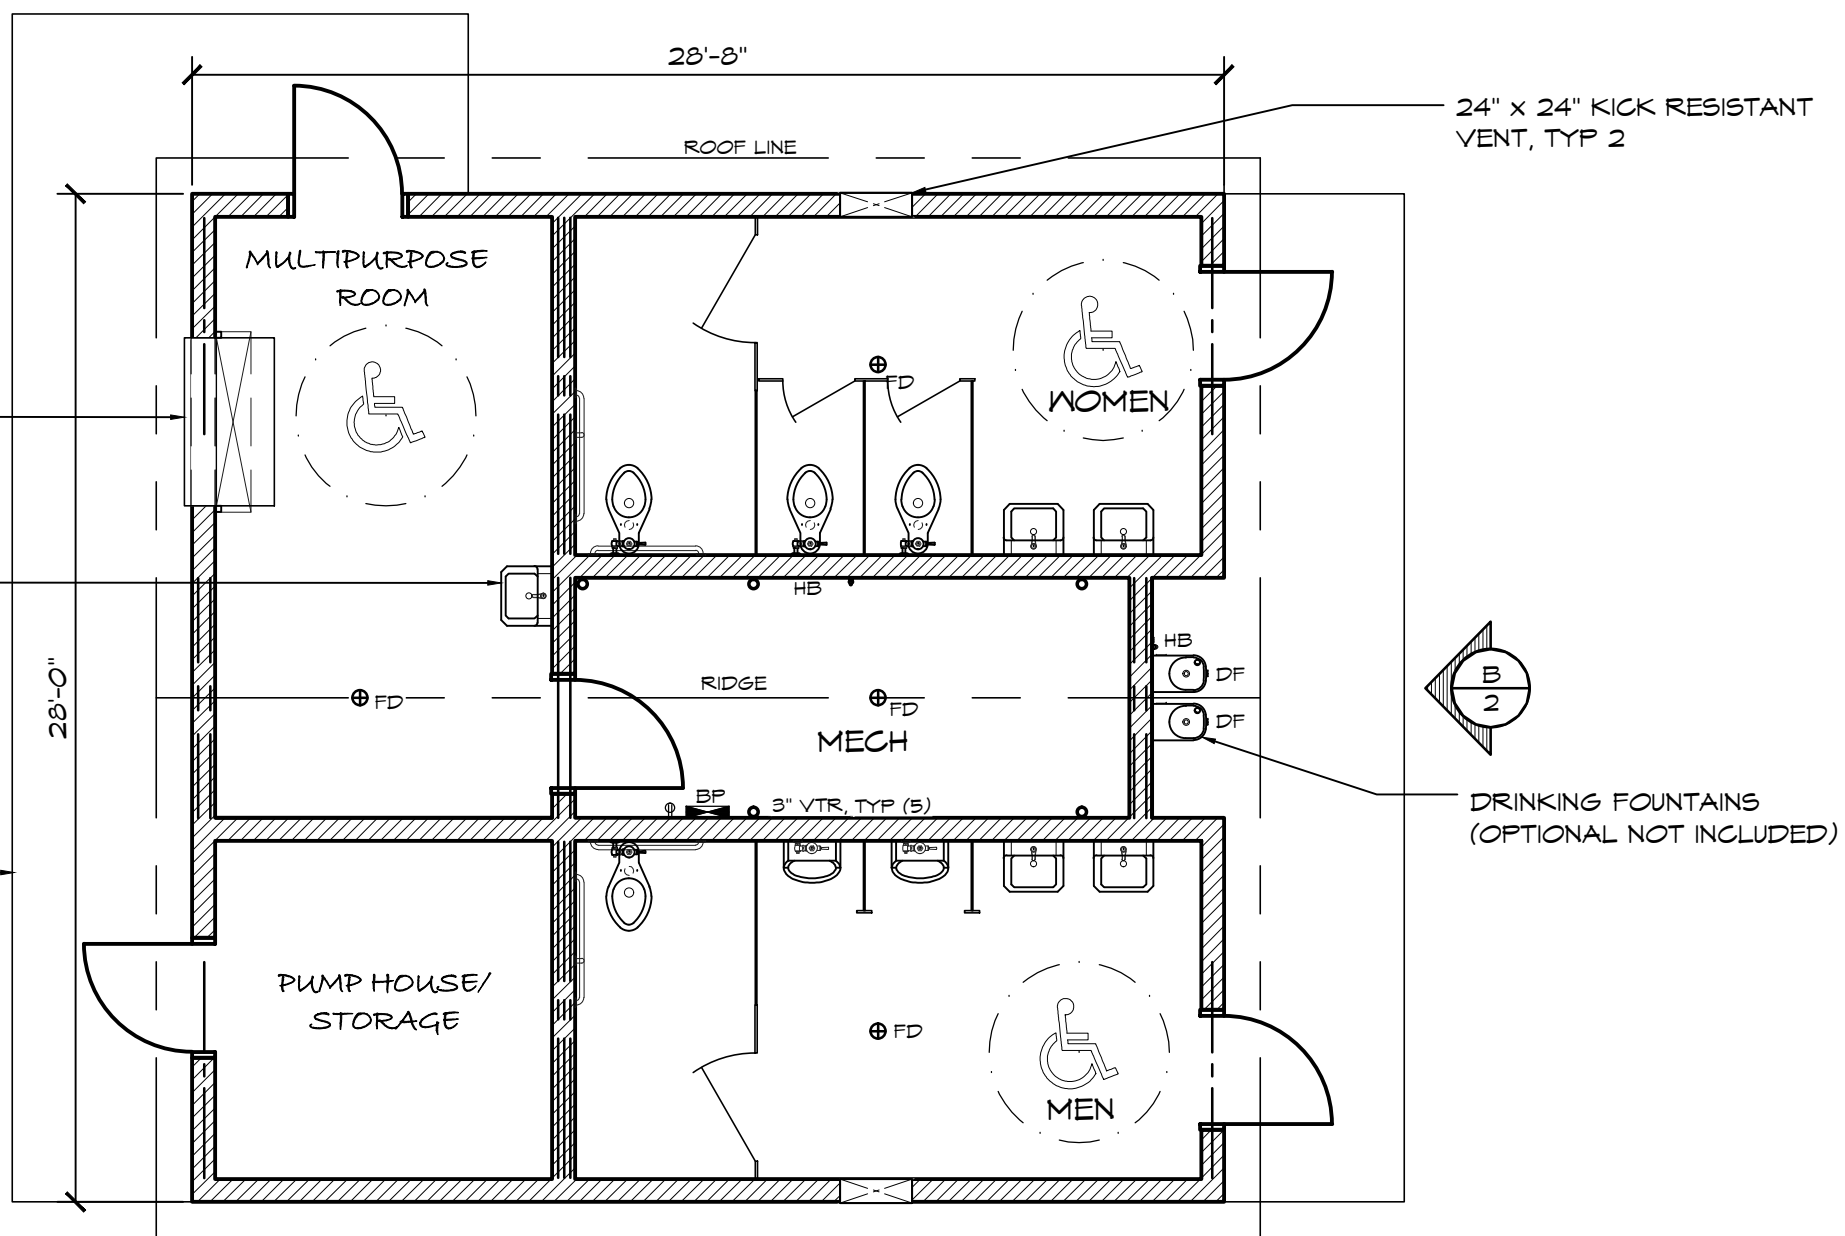

1 FLOOR PLAN
SCALE: 3/16" = 1'-0"

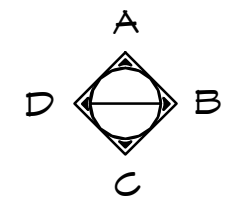


© 2018 ROMTEC, INC. ALL RIGHTS RESERVED. THESE PLANS AND DRAWINGS MAY NOT BE REPRODUCED, ADAPTED OR FURTHER DISTRIBUTED, AND NO BUILDINGS MAY BE CONSTRUCTED FROM THESE PLANS, WITHOUT THE WRITTEN PERMISSION OF ROMTEC, INC.

PROJECT: 2025 SIERRA III MULTI-USER RESTROOM W/ CONCESSION & STORAGE

CUSTOMER PROJECT LOCATION
PROJECT#:
MODEL#: 3360
DATE: 06/20/18
REVISIONS
REV. DATE BY
DRAWN BY: TH


ROMTEC
18240 NORTH BANK ROAD - ROSEBURG, OR 97470
(541) 496-3541 FAX (541) 496-0803

PRELIMINARY

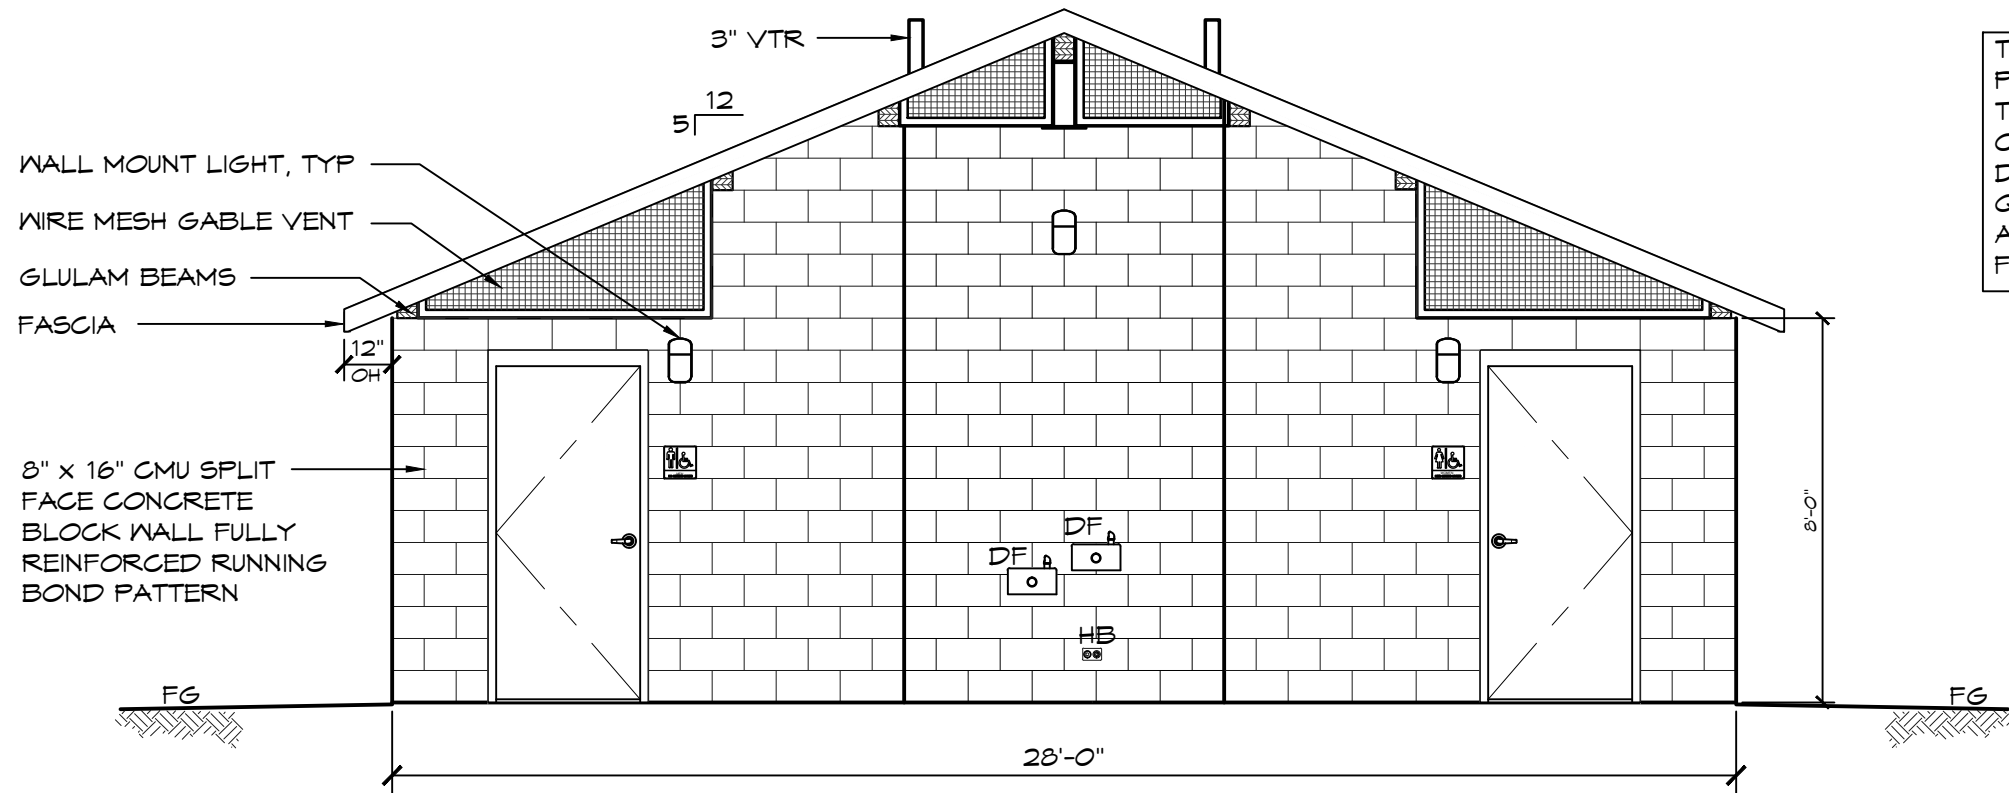

THESE PLAN VIEW AND ELEVATION DRAWINGS ARE A PRELIMINARY ARCHITECTURAL REPRESENTATION OF THE BUILDING. ALL DIMENSIONS, FEATURES AND COMPONENTS SHOWN ON THESE PRELIMINARY DRAWINGS MAY OR MAY NOT BE PART OF THE QUOTE. PLEASE REFER TO THE "SCOPE OF SUPPLY AND SERVICES" LETTER PROVIDED WITH YOUR QUOTE FOR ROMTEC'S PROPOSED SCOPE OF SUPPLY.

B ELEVATION VIEW
SCALE: 1/4" = 1'-0"

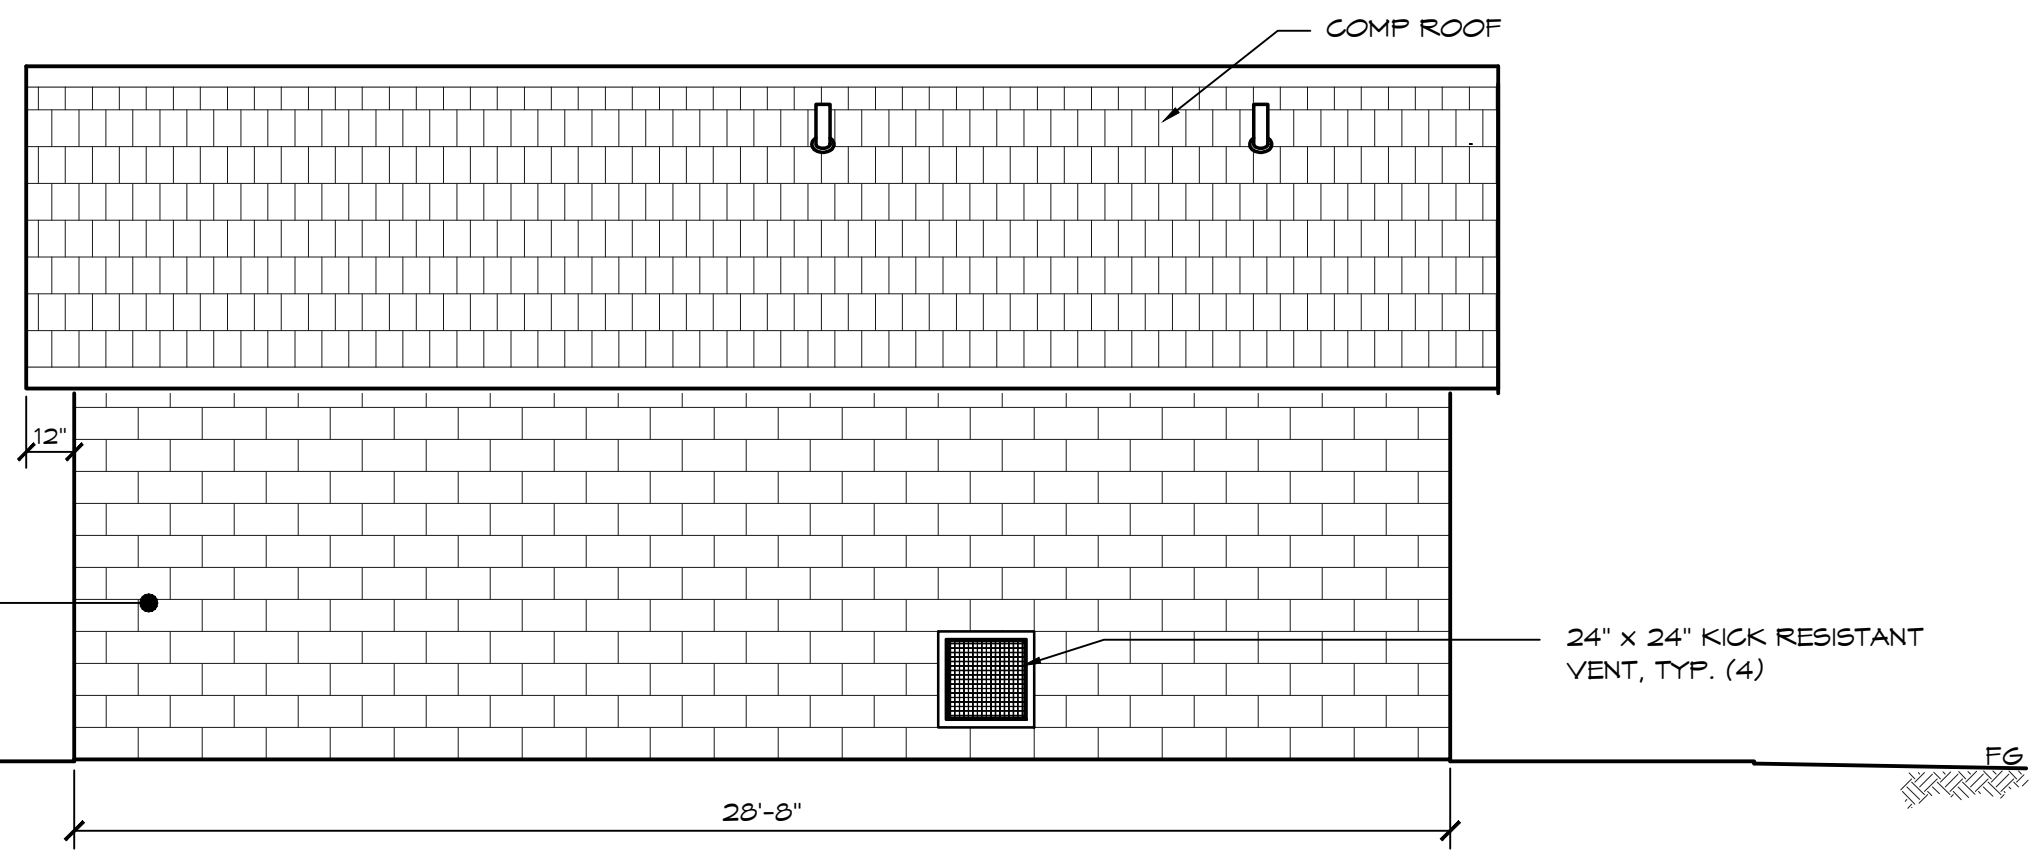

C ELEVATION VIEW
SCALE: 1/4" = 1'-0"

ROMTEC
18240 NORTH BANK ROAD - ROSEBURG, OR 97470
(541) 486-3541 FAX (541) 486-0803
PRELIMINARY

© 2018 ROMTEC, INC. ALL RIGHTS RESERVED. THESE PLANS AND DRAWINGS MAY NOT BE REPRODUCED, ADAPTED OR FURTHER DISTRIBUTED, AND NO BUILDINGS MAY BE CONSTRUCTED FROM THESE PLANS, WITHOUT THE WRITTEN PERMISSION OF ROMTEC, INC.
PROJECT: 2025 SIERRA III MULT-USER RESTROOM W/CONCESSION & STORAGE
CUSTOMER PROJECT LOCATION
SHEET TITLE: ELEVATIONS

PROJECT#:	.	
MODEL#:	3360	
DATE:	06/20/18	
REVISIONS		
REV.	DATE:	BY
DRAWN BY:	TH	