


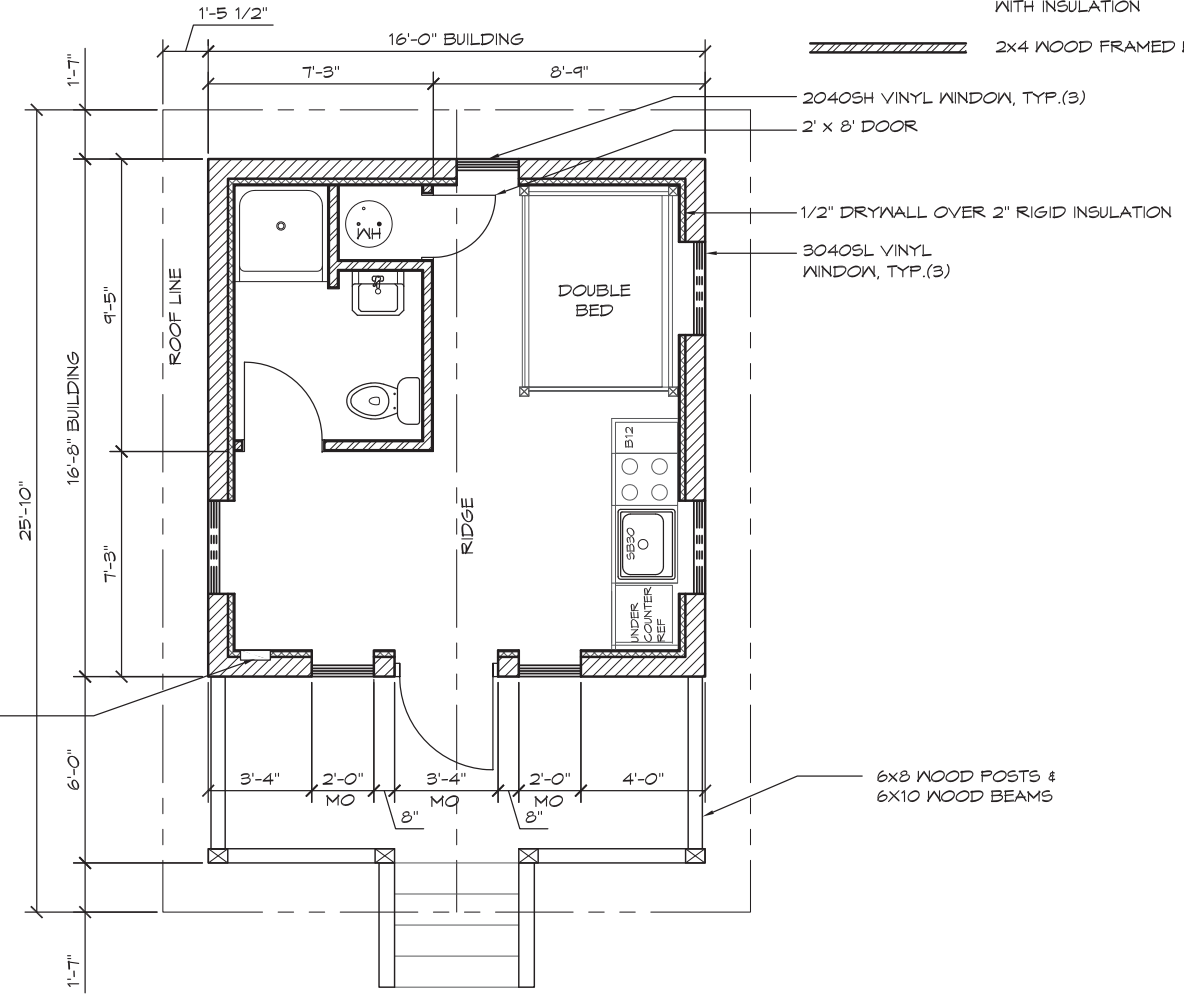
Cabin Model - 2

NOTE: FURNITURE BY OWNER

WALL TYPE SCHEDULE

 8" x 16" CMU CONCRETE BLOCK WALL FULLY REINFORCED RUNNING BOND PATTERN WITH INSULATION

 2x4 WOOD FRAMED WALL



1 FLOOR PLAN
SCALE: 1/4" = 1'-0"



ROMTEC
18240 NORTH BANK ROAD • ROSEBURG, OR 97470
(541) 496-3541 FAX (541) 496-0003

PRELIMINARY

© 2014 ROMTEC, INC. ALL RIGHTS RESERVED. THESE PLANS AND DRAWINGS MAY NOT BE REPRODUCED, ADAPTED OR FURTHER DISTRIBUTED, AND NO BUILDINGS MAY BE CONSTRUCTED FROM THESE PLANS, WITHOUT THE WRITTEN PERMISSION OF ROMTEC, INC.


PROJECT: CABIN
CUSTOMER PROJECT LOCATION
SHEET TITLE: CABIN #2 - FLOORPLAN

PROJECT#: XXXX
MODEL#: CABIN
DATE: 07/24/14


REV.	DATE	BY
1	08/15/14	SK
2	12/17/14	TH

DRAWN BY: SK
SHEET NO. 1

Cabin Model - 2

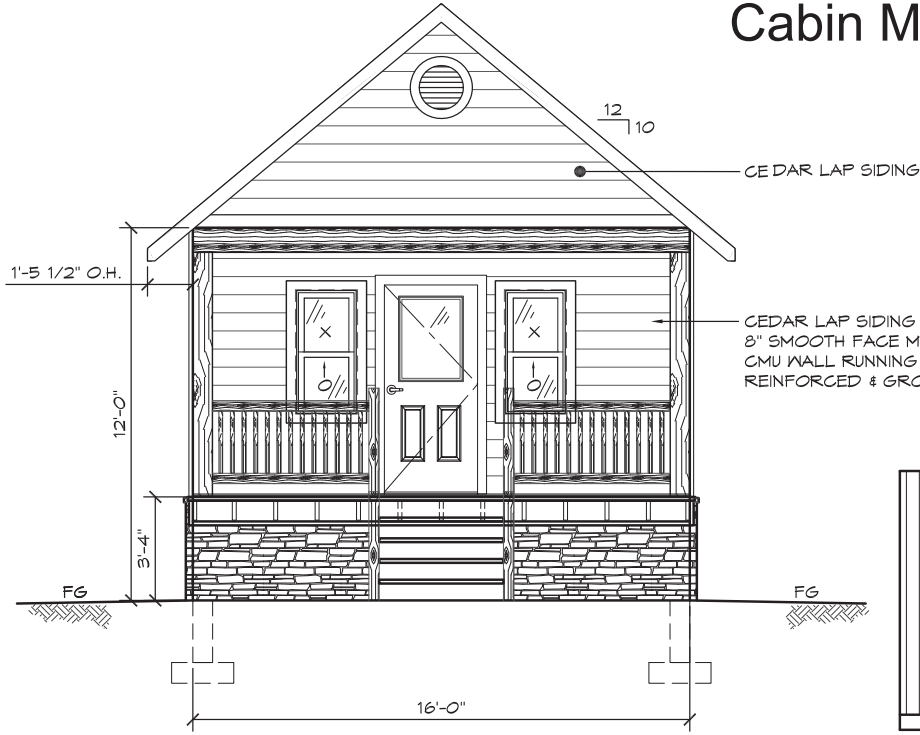

1 SOUTH ELEVATION
SCALE: 1/4" = 1'-0"

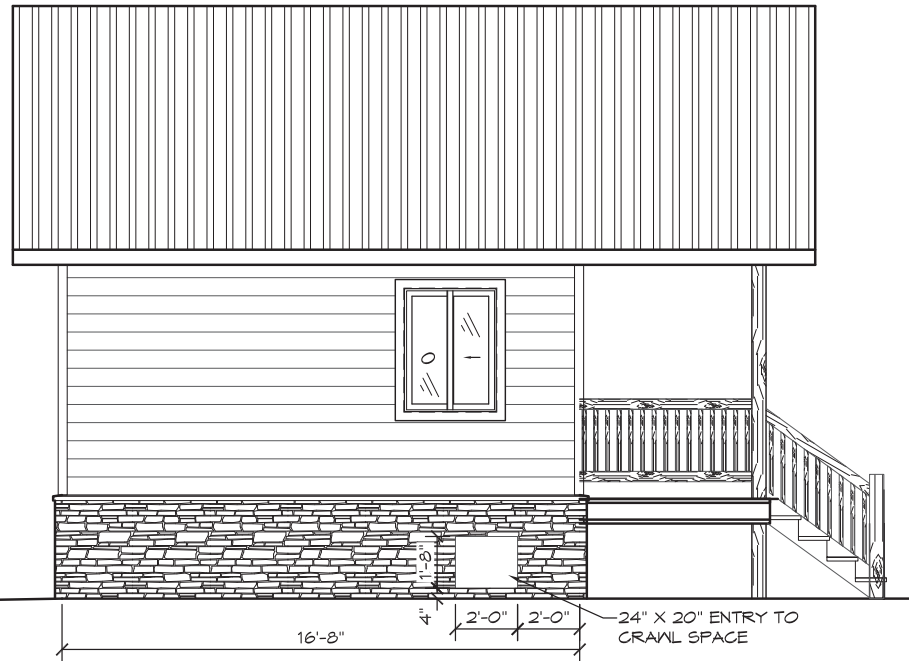

2 WEST ELEVATION
SCALE: 1/4" = 1'-0"



1824J NORTH BANK ROAD - ROSEBURG, OR 97470
(503) 486-6641 FAX (503) 486-6683

PRELIMINARY

© 2014 ROMTEC, INC. ALL RIGHTS RESERVED. THESE PLANS AND DRAWINGS MAY NOT BE REPRODUCED, ADAPTED OR FURTHER DISTRIBUTED, AND NO BUILDINGS MAY BE CONSTRUCTED FROM THESE PLANS, WITHOUT THE WRITTEN PERMISSION OF ROMTEC, INC.

PROJECT:	CABIN	
CUSTOMER PROJECT LOCATION:	XXXX	
MODEL#:	CABIN	
DATE:	07/24/14	
REVISIONS:		
REV.	DATE	BY
1	08/15/14	SK
2	12/17/14	TH
DRAWN BY:	SK	

SHEET TITLE: CABIN #2 - ELEVATIONS

SHEET NO.

2