


# Cabin Model - 2

NOTE: FURNITURE BY OWNER

## WALL TYPE SCHEDULE

-  8" x 16" CMU CONCRETE BLOCK WALL FULLY REINFORCED RUNNING BOND PATTERN WITH INSULATION
-  2x4 WOOD FRAMED WALL

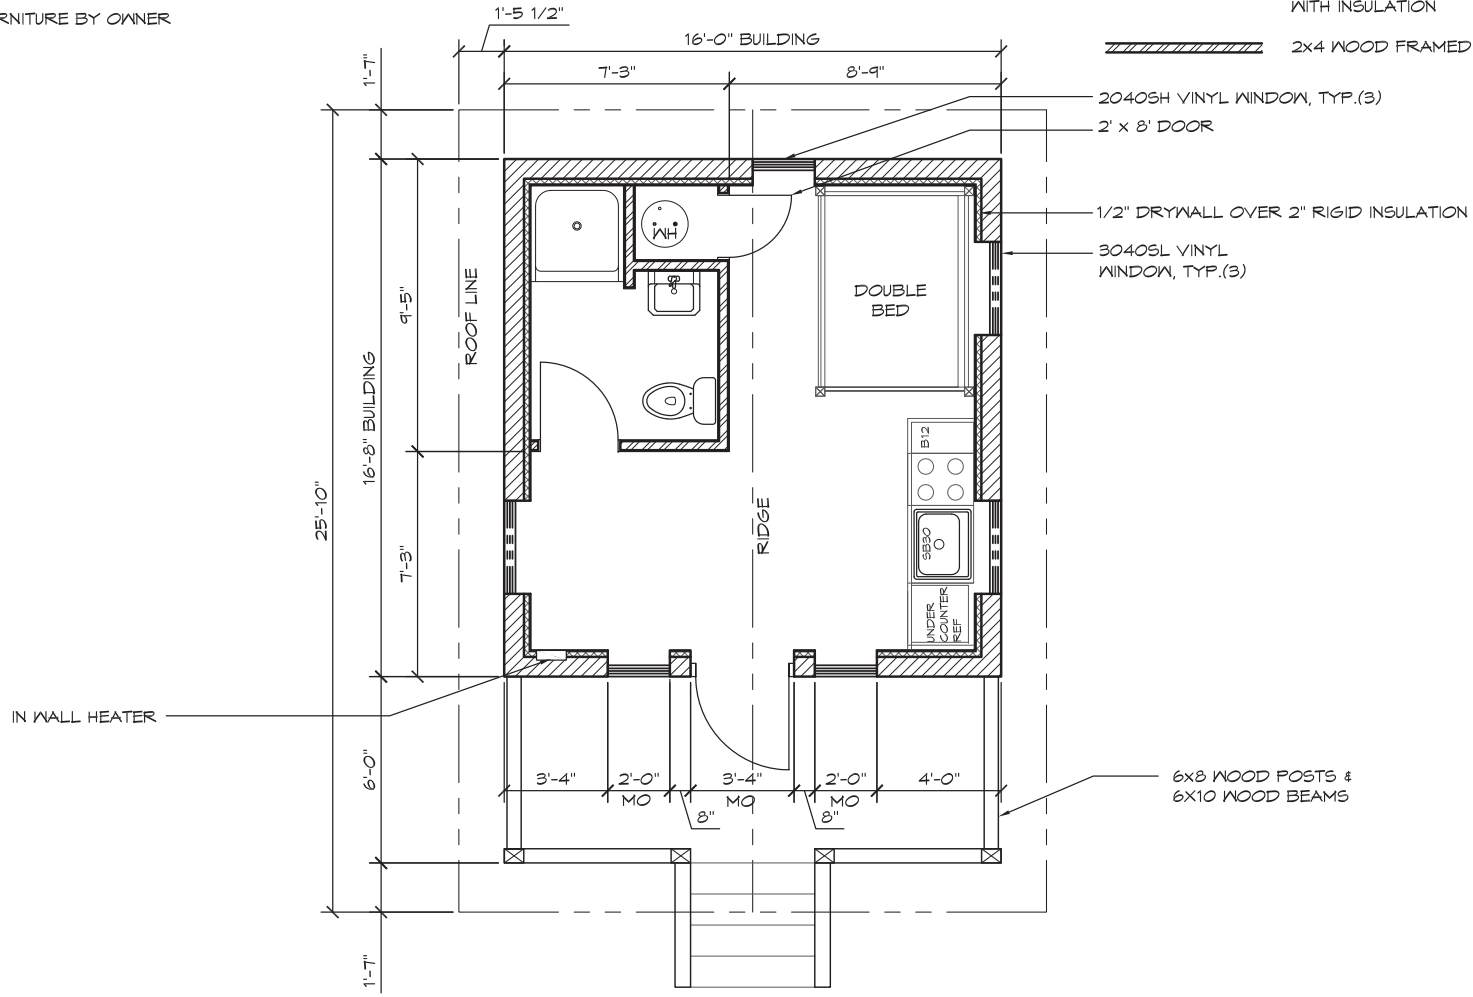

**1 FLOOR PLAN**  
SCALE: 1/4" = 1'-0"



**ROMTEC**


18240 NORTH BANK ROAD - ROSEBURG, OR 97470  
(541) 496-3541 FAX (541) 496-0003

PRELIMINARY


© 2014 ROMTEC, INC. ALL RIGHTS RESERVED. THESE PLANS AND DRAWINGS MAY NOT BE REPRODUCED, ADAPTED OR FURTHER DISTRIBUTED, AND NO BUILDINGS MAY BE CONSTRUCTED FROM THESE PLANS, WITHOUT THE WRITTEN PERMISSION OF ROMTEC, INC.

PROJECT:	CABIN	
CUSTOMER PROJECT LOCATION		
PROJECT TITLE:	CABIN #2 - FLOORPLAN	
PROJECT#:	XXXX	
MODEL#:	CABIN	
DATE:	07/24/14	
REVISIONS		
REV.	DATE	BY
1	08/15/14	SK
2	12/17/14	TH
DRAWN BY:	SK	
SHEET NO.	1	

# Cabin Model - 2

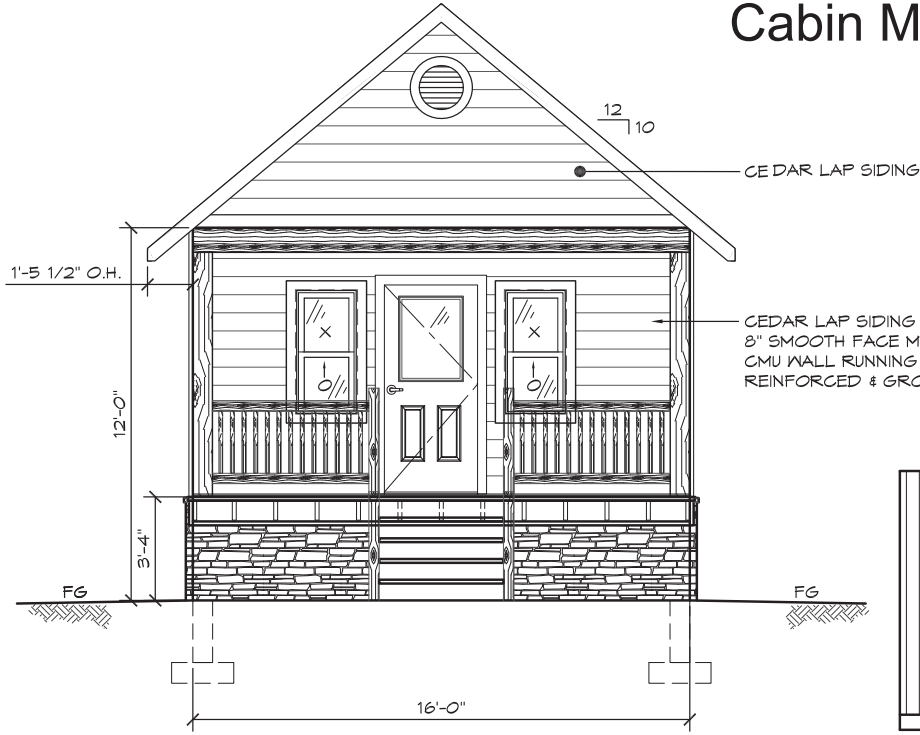

**1 SOUTH ELEVATION**  
SCALE: 1/4" = 1'-0"

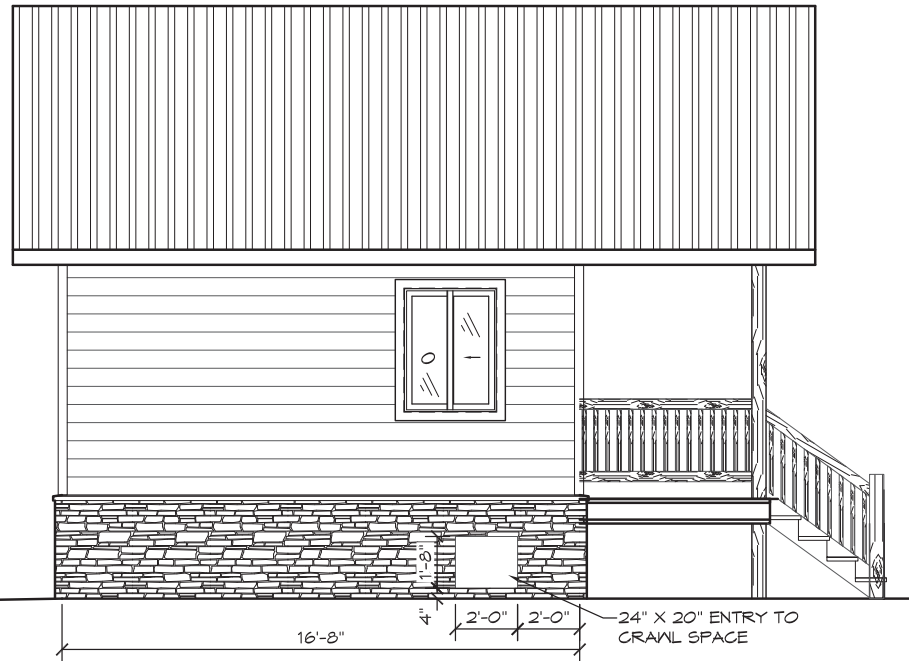

**2 WEST ELEVATION**  
SCALE: 1/4" = 1'-0"



1824J NORTH BANK ROAD - ROSEBURG, OR 97470  
(503) 486-6641 FAX (503) 486-6683

PRELIMINARY

© 2014 ROMTEC, INC. ALL RIGHTS RESERVED. THESE PLANS AND DRAWINGS MAY NOT BE REPRODUCED, ADAPTED OR FURTHER DISTRIBUTED, AND NO BUILDINGS MAY BE CONSTRUCTED FROM THESE PLANS, WITHOUT THE WRITTEN PERMISSION OF ROMTEC, INC.

PROJECT:	CABIN	
CUSTOMER PROJECT LOCATION		
PROJECT TITLE:	CABIN #2 - ELEVATIONS	
PROJECT:	CABIN	
MODEL#:	XXXX	
DATE:	07/24/14	
REVISIONS		
REV.	DATE	BY
1	08/15/14	SK
2	12/17/14	TH
DRAWN BY:	SK	

SHEET NO. **2**