


LEGEND		
SYMBOL	DESCRIPTION	AREA/ QUANTITY
	GABLE WINDOW	4
	RIDGE VENT	2
	2X6 WOOD FILLER WALL	2
	EXTERIOR WALL LIGHTS	5
	INTERIOR CEILING LIGHTS	5
	FLOOR DRAIN	9
	ELECTRICAL OUTLET	1
	ROMTEC 4.1 VENTILATION PACKAGE	1
	WALL FAUCET	1
	PHENOLIC FOLD-UP SHOWER BENCH	2
	ROMTEC SHOWER SHELF STEEL FRAME W/ CEDAR	2

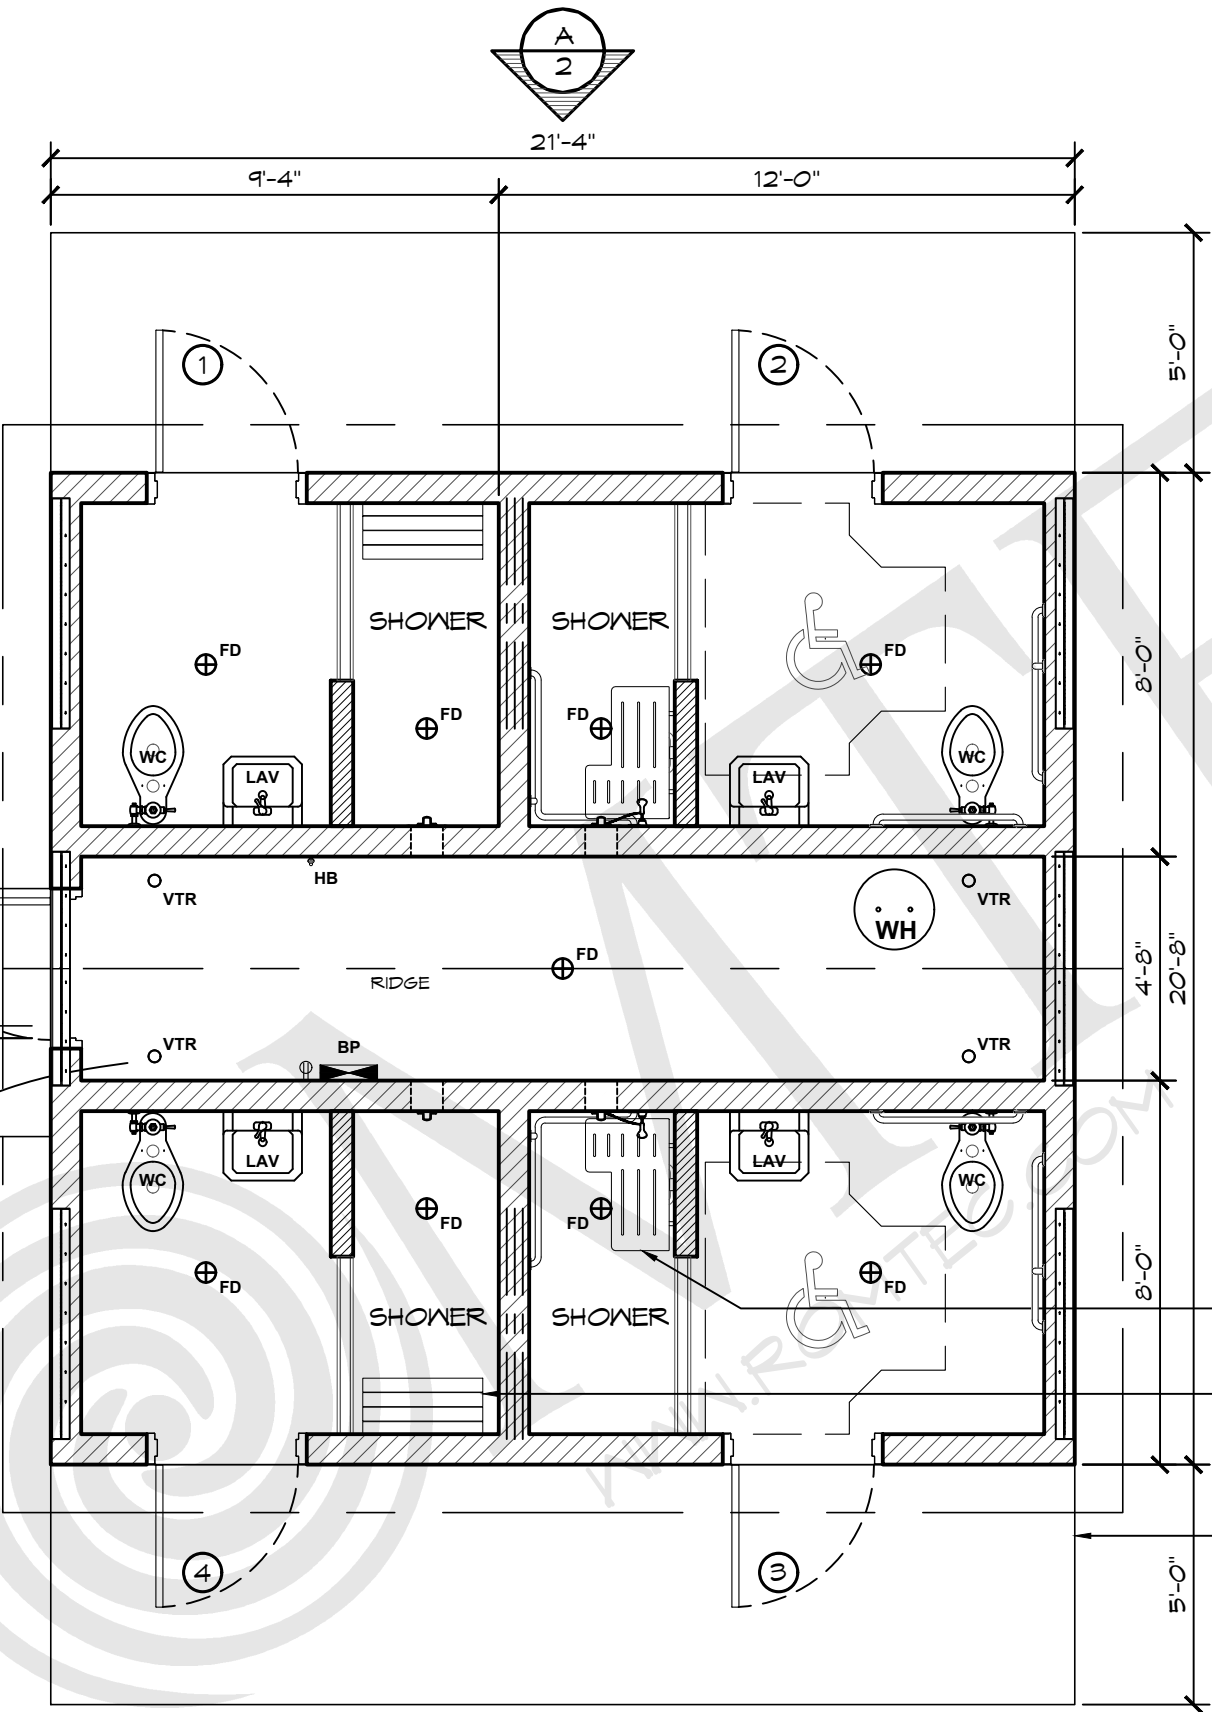


WALL TYPE SCHEDULE	
	8" REINFORCED CONCRETE MASONRY BLOCK WALL WITH MORTAR JOINTS, GROUTED SOLID ALL CELLS RUNNING BOND PATTERN.
	6" REINFORCED CONCRETE MASONRY BLOCK WALL WITH MORTAR JOINTS, GROUTED SOLID ALL CELLS RUNNING BOND PATTERN.

THESE PLAN VIEW AND ELEVATION DRAWINGS ARE A PRELIMINARY ARCHITECTURAL REPRESENTATION OF THE BUILDING. ALL DIMENSIONS, FEATURES AND COMPONENTS SHOWN ON THESE PRELIMINARY DRAWINGS MAY OR MAY NOT BE PART OF THE QUOTE. PLEASE REFER TO THE "SCOPE OF SUPPLY AND SERVICES" LETTER PROVIDED WITH YOUR QUOTE FOR ROMTEC'S PROPOSED SCOPE OF SUPPLY.

WATER SERVICE INTO BUILDING CONFIRMED BY OWNER
1 1/2" WATER
4" SEWER
TO SANITARY SEWER SYSTEM CONFIRMED BY OWNER
UNDERGROUND ELECTRICAL SERVICE VERIFY REQUIREMENTS FOR TYING INTO SERVICE UTILITY EQUIPMENT BY OTHERS.

PHENOLIC FOLD-UP SHOWER BENCH
ROMTEC SHOWER BENCH STEEL FRAME WITH CEDAR SLATS
CONCRETE WALK (BY INSTALLER)

1 FLOOR PLAN
SCALE: 3/16" = 1'-0"

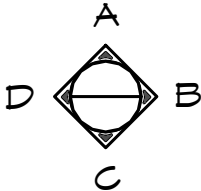

© 2021 ROMTEC, INC. ALL RIGHTS RESERVED. THESE PLANS AND DRAWINGS MAY NOT BE REPRODUCED, ADAPTED OR FURTHER DISTRIBUTED, AND NO BUILDINGS MAY BE CONSTRUCTED FROM THESE PLANS, WITHOUT THE WRITTEN PERMISSION OF ROMTEC, INC.


PROJECT: 2083 SIERRA IV FOUR-PAK RESTROOMS W/SHOWERS		
CUSTOMER PROJECT LOCATION		
PROJECT#:		XXXX
MODEL#:		2083
DATE:		00/00/11
REVISIONS		
REV.	DATE:	
DRAWN BY:		JS

SHEET NO.


01

18240 NORTH BANK ROAD - ROSEBURG, OR 97470
(541) 496-3541 FAX (541) 496-0803

PRELIMINARY

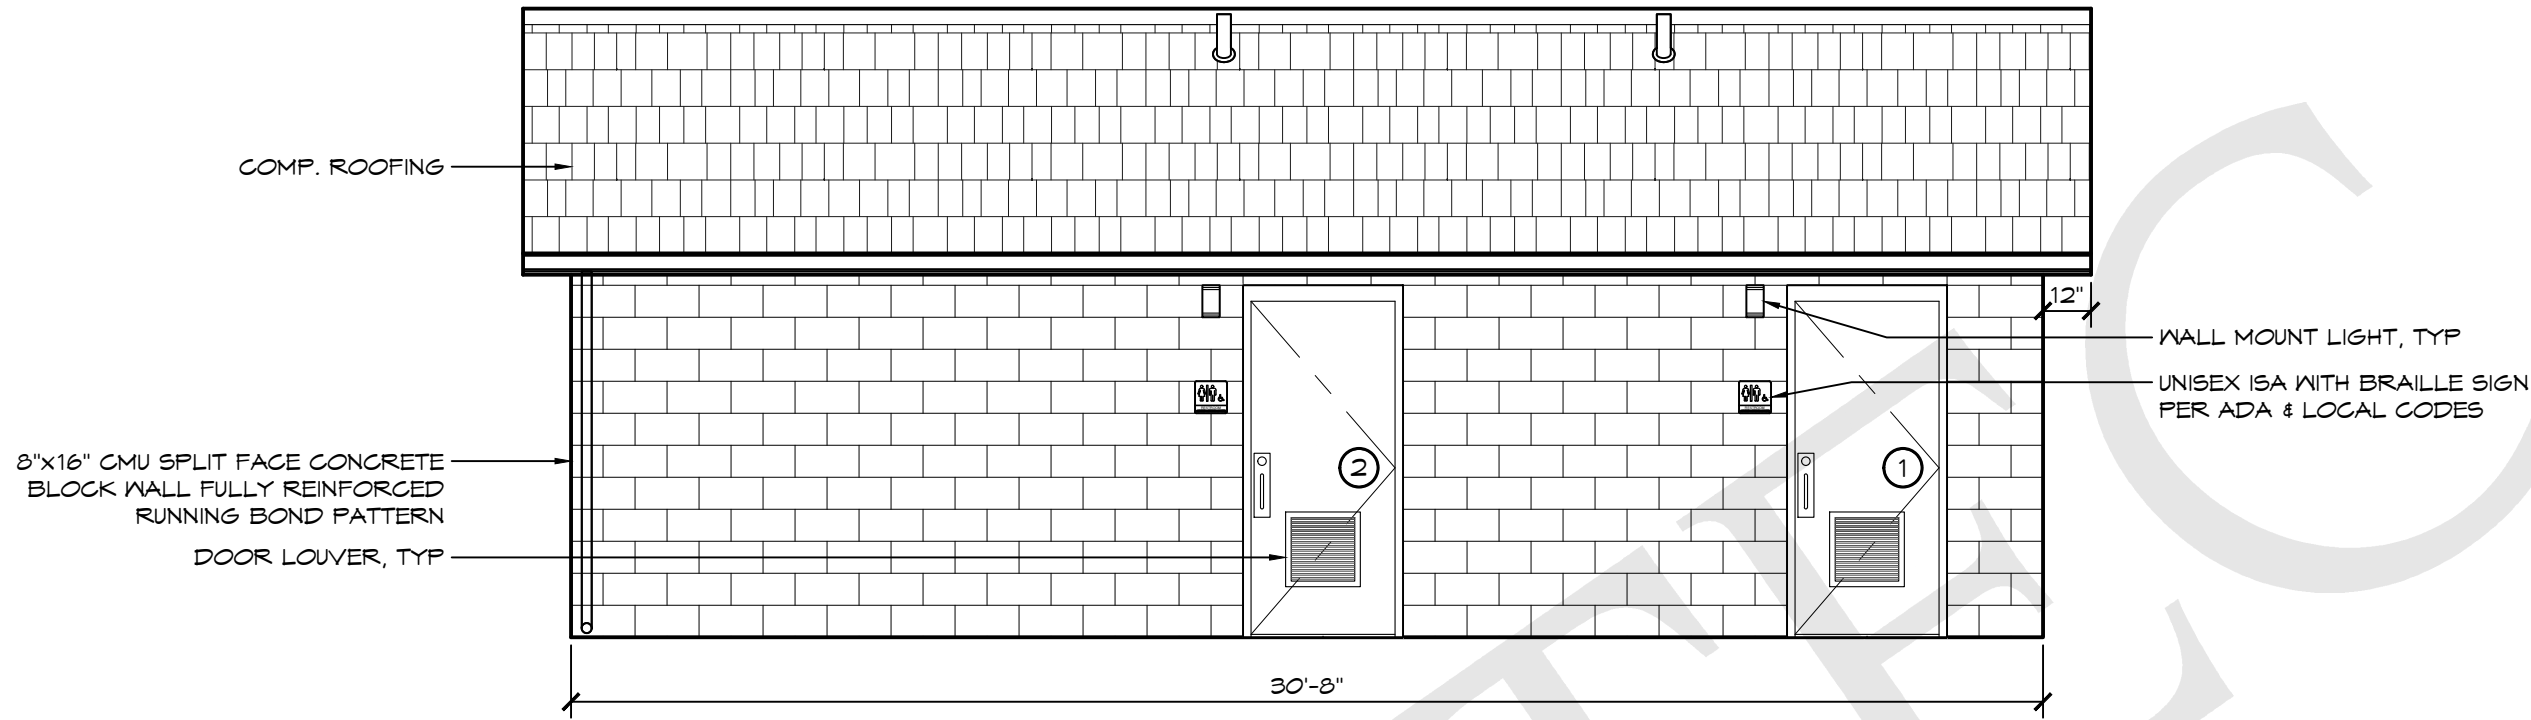

A ELEVATION VIEW
SCALE: 1/4" = 1'-0"

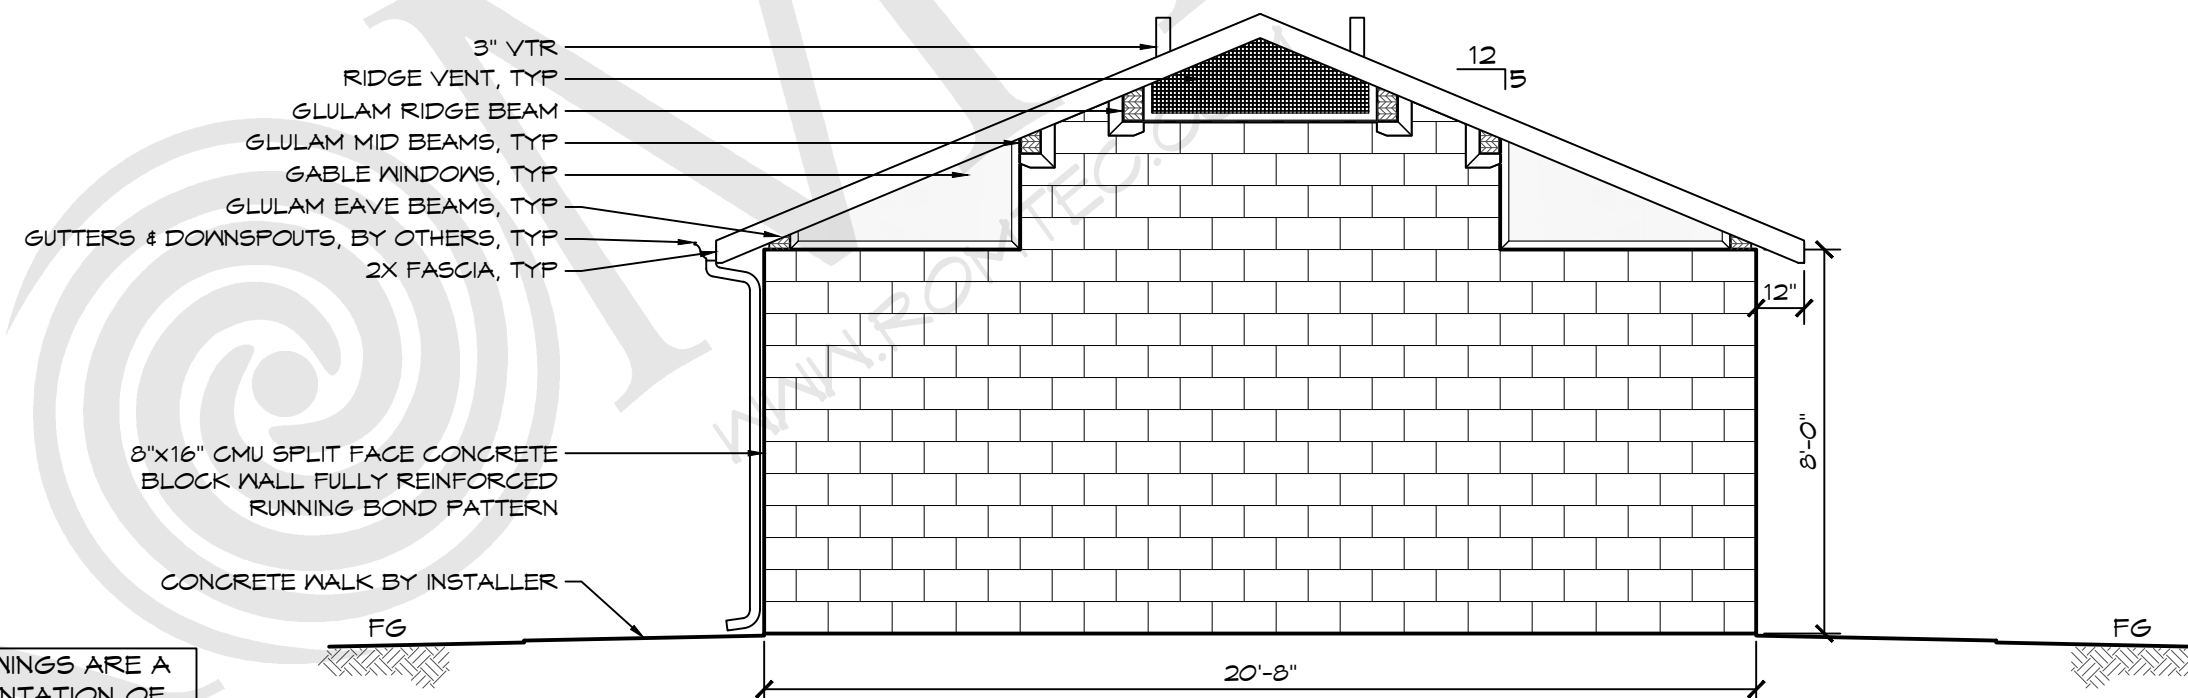

B ELEVATION VIEW
SCALE: 1/4" = 1'-0"

THESE PLAN VIEW AND ELEVATION DRAWINGS ARE A PRELIMINARY ARCHITECTURAL REPRESENTATION OF THE BUILDING. ALL DIMENSIONS, FEATURES AND COMPONENTS SHOWN ON THESE PRELIMINARY DRAWINGS MAY OR MAY NOT BE PART OF THE QUOTE. PLEASE REFER TO THE "SCOPE OF SUPPLY AND SERVICES" LETTER PROVIDED WITH YOUR QUOTE FOR ROMTEC'S PROPOSED SCOPE OF SUPPLY.

ROMTEC

18240 NORTH BANK ROAD - ROSEBURG, OR 97470
(541) 496-3541 FAX (541) 496-0803

PRELIMINARY

© 2021 ROMTEC, INC. ALL RIGHTS RESERVED. THESE PLANS AND DRAWINGS MAY NOT BE REPRODUCED, ADAPTED OR FURTHER DISTRIBUTED, AND NO BUILDINGS MAY BE CONSTRUCTED FROM THESE PLANS, WITHOUT THE WRITTEN PERMISSION OF ROMTEC, INC.

PROJECT: 2083 SIERRA IV FOUR-PAK RESTROOMS W/SHOWERS

CUSTOMER PROJECT LOCATION

SHEET TITLE: ELEVATION VIEW

PROJECT#: XXXX

MODEL#: 2083

DATE: 00/00/11

REVISIONS

REV. DATE BY

DRAWN BY: JS

SHEET NO. 02